

GROUND FLOOR PLAN

PLINTH AREA 745 SQM


PROPOSED RENOVATION FOR THE ARTS BLOCK IN S.B COLLEGE, CHANGANACHERRY

DATE:

5th SEPT. 2005

TYP.GROUND, 1st & 2nd FLOOR PLAN


PLINTH AREA 745 SQM

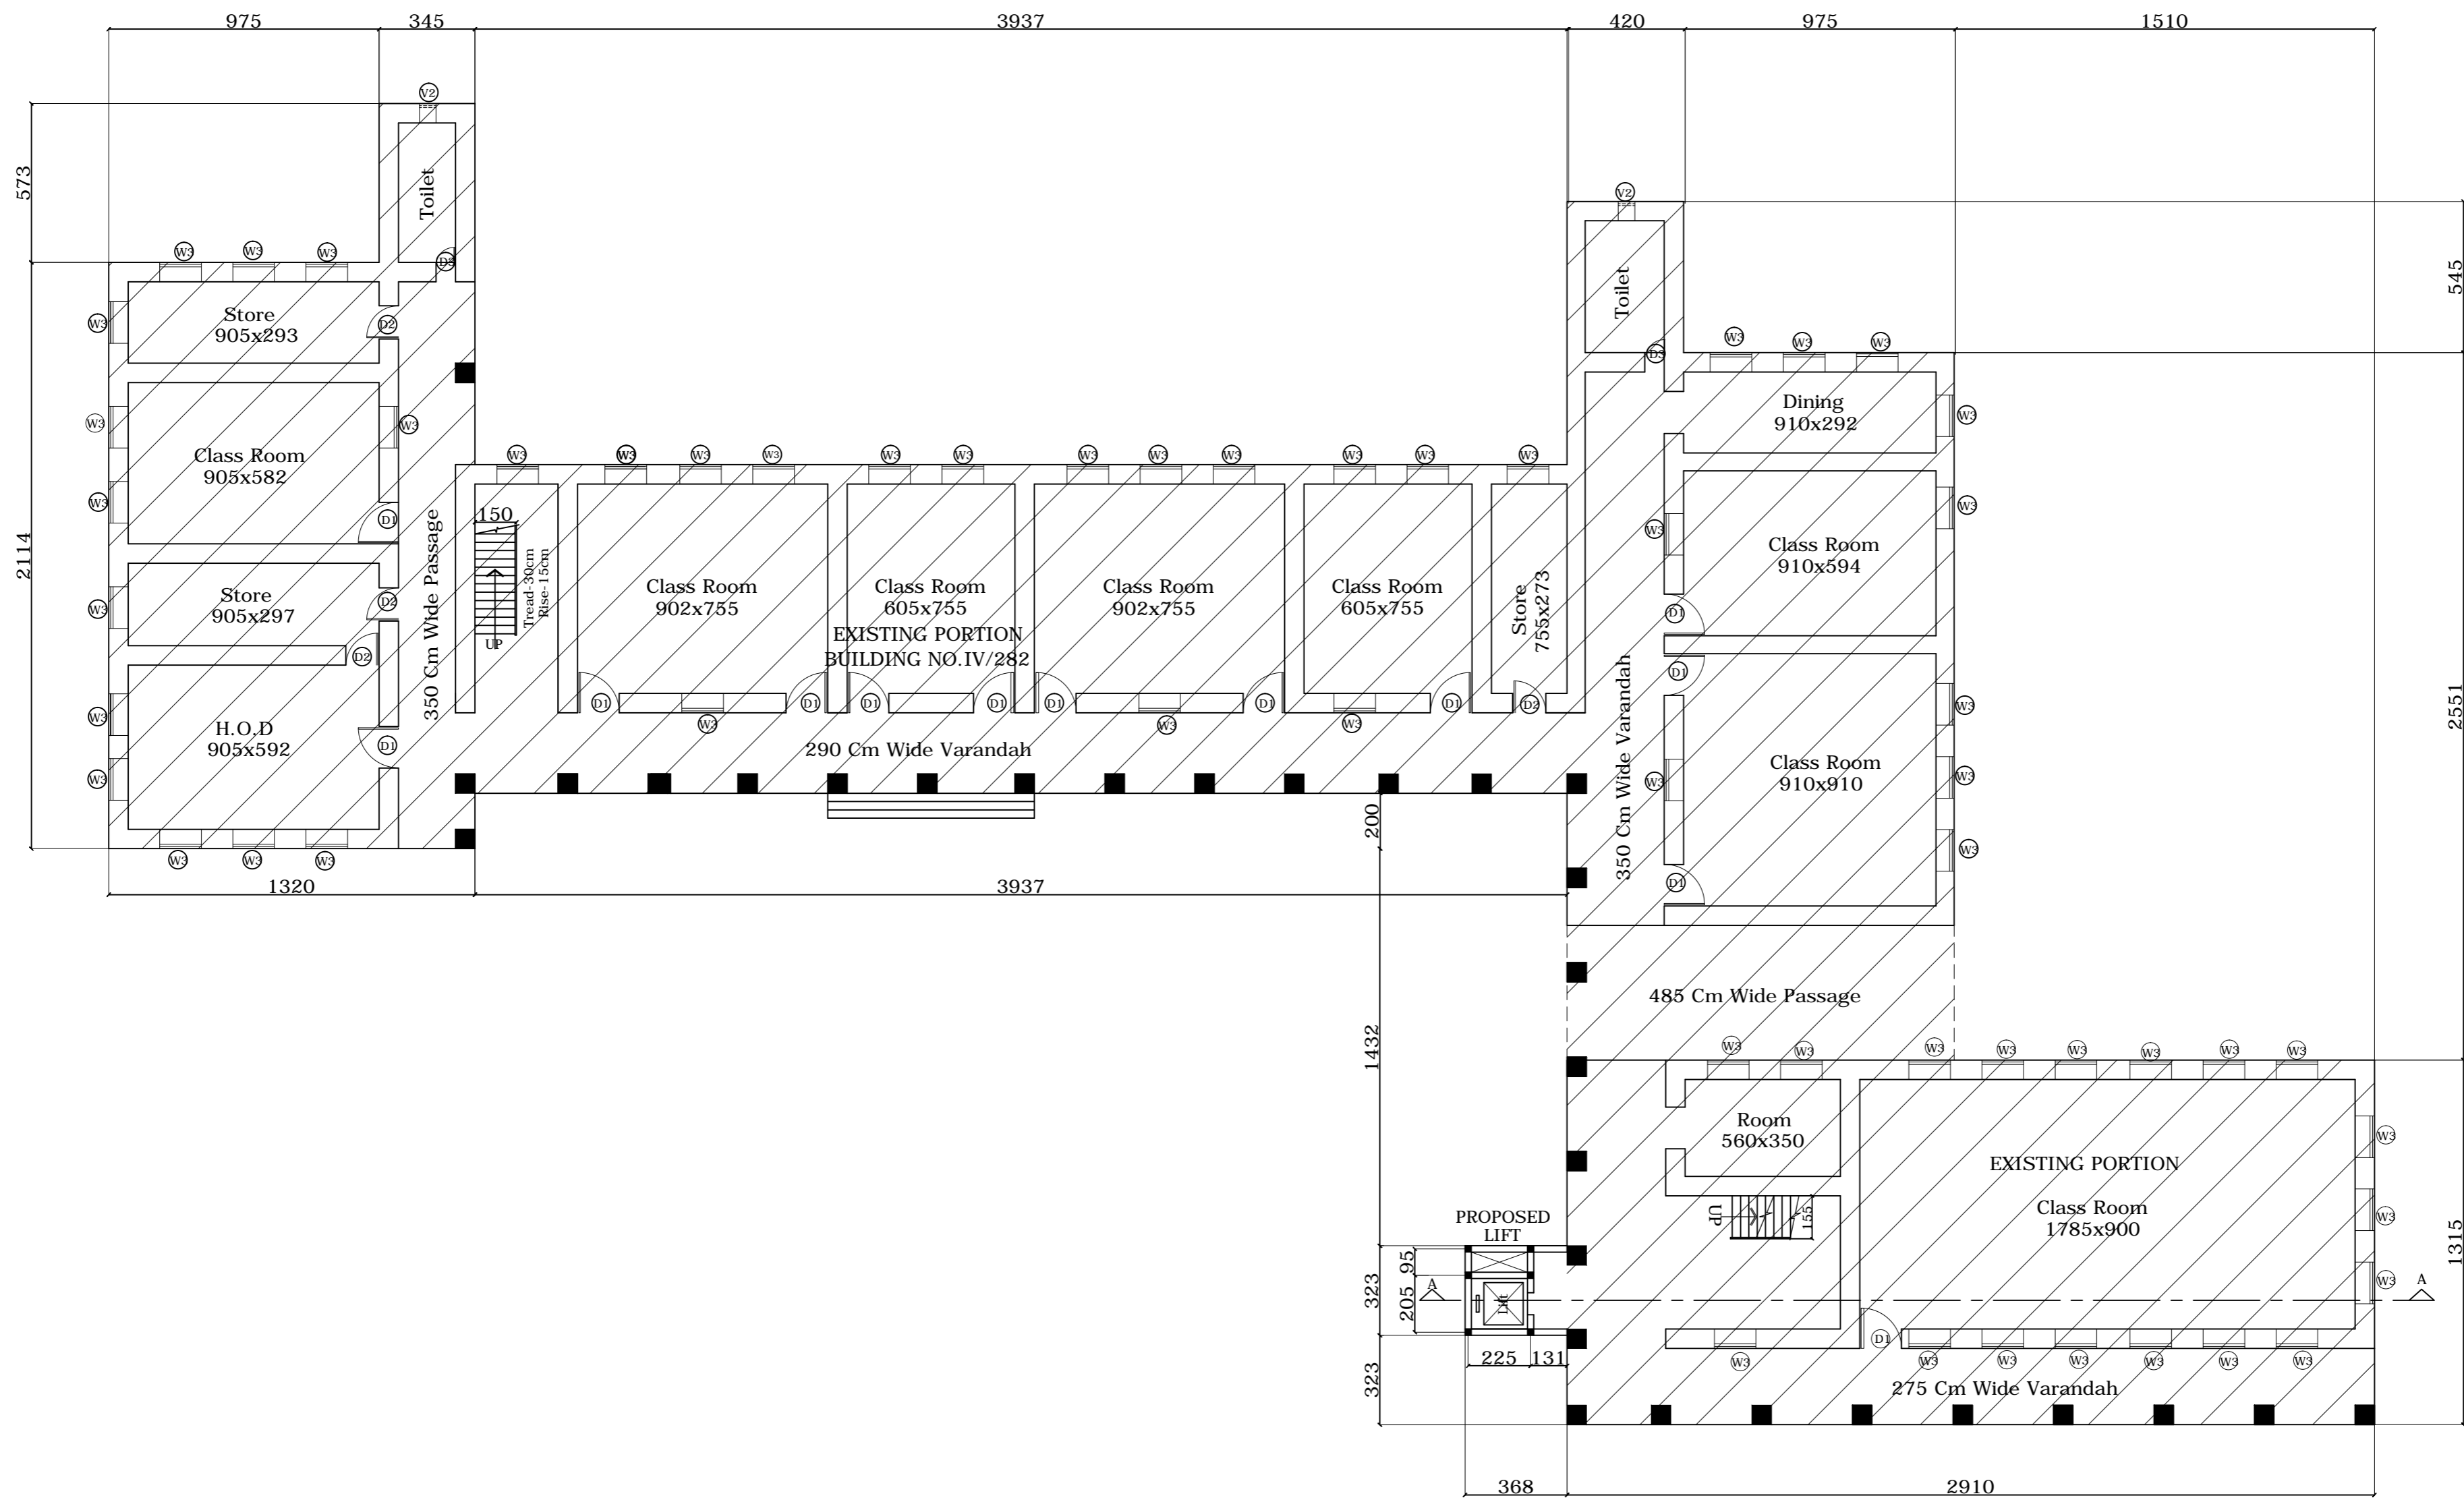

ARCHITECT
 JOHN.J.KOCHERRY
 M.G.ROAD
 CHANGANACHERRY

**PROPOSED LIFT IN EXISTING COMMERCE BLOCK FOR S.B COLLEGE
 AT CHANGANACHERRY**


GROUND FLOOR PLAN
 EXI.PLINTH AREA - 1546 SQM
 ADDI.PLINTH AREA - 11 SQM
 DATE - 1st FEBRUARY 2023

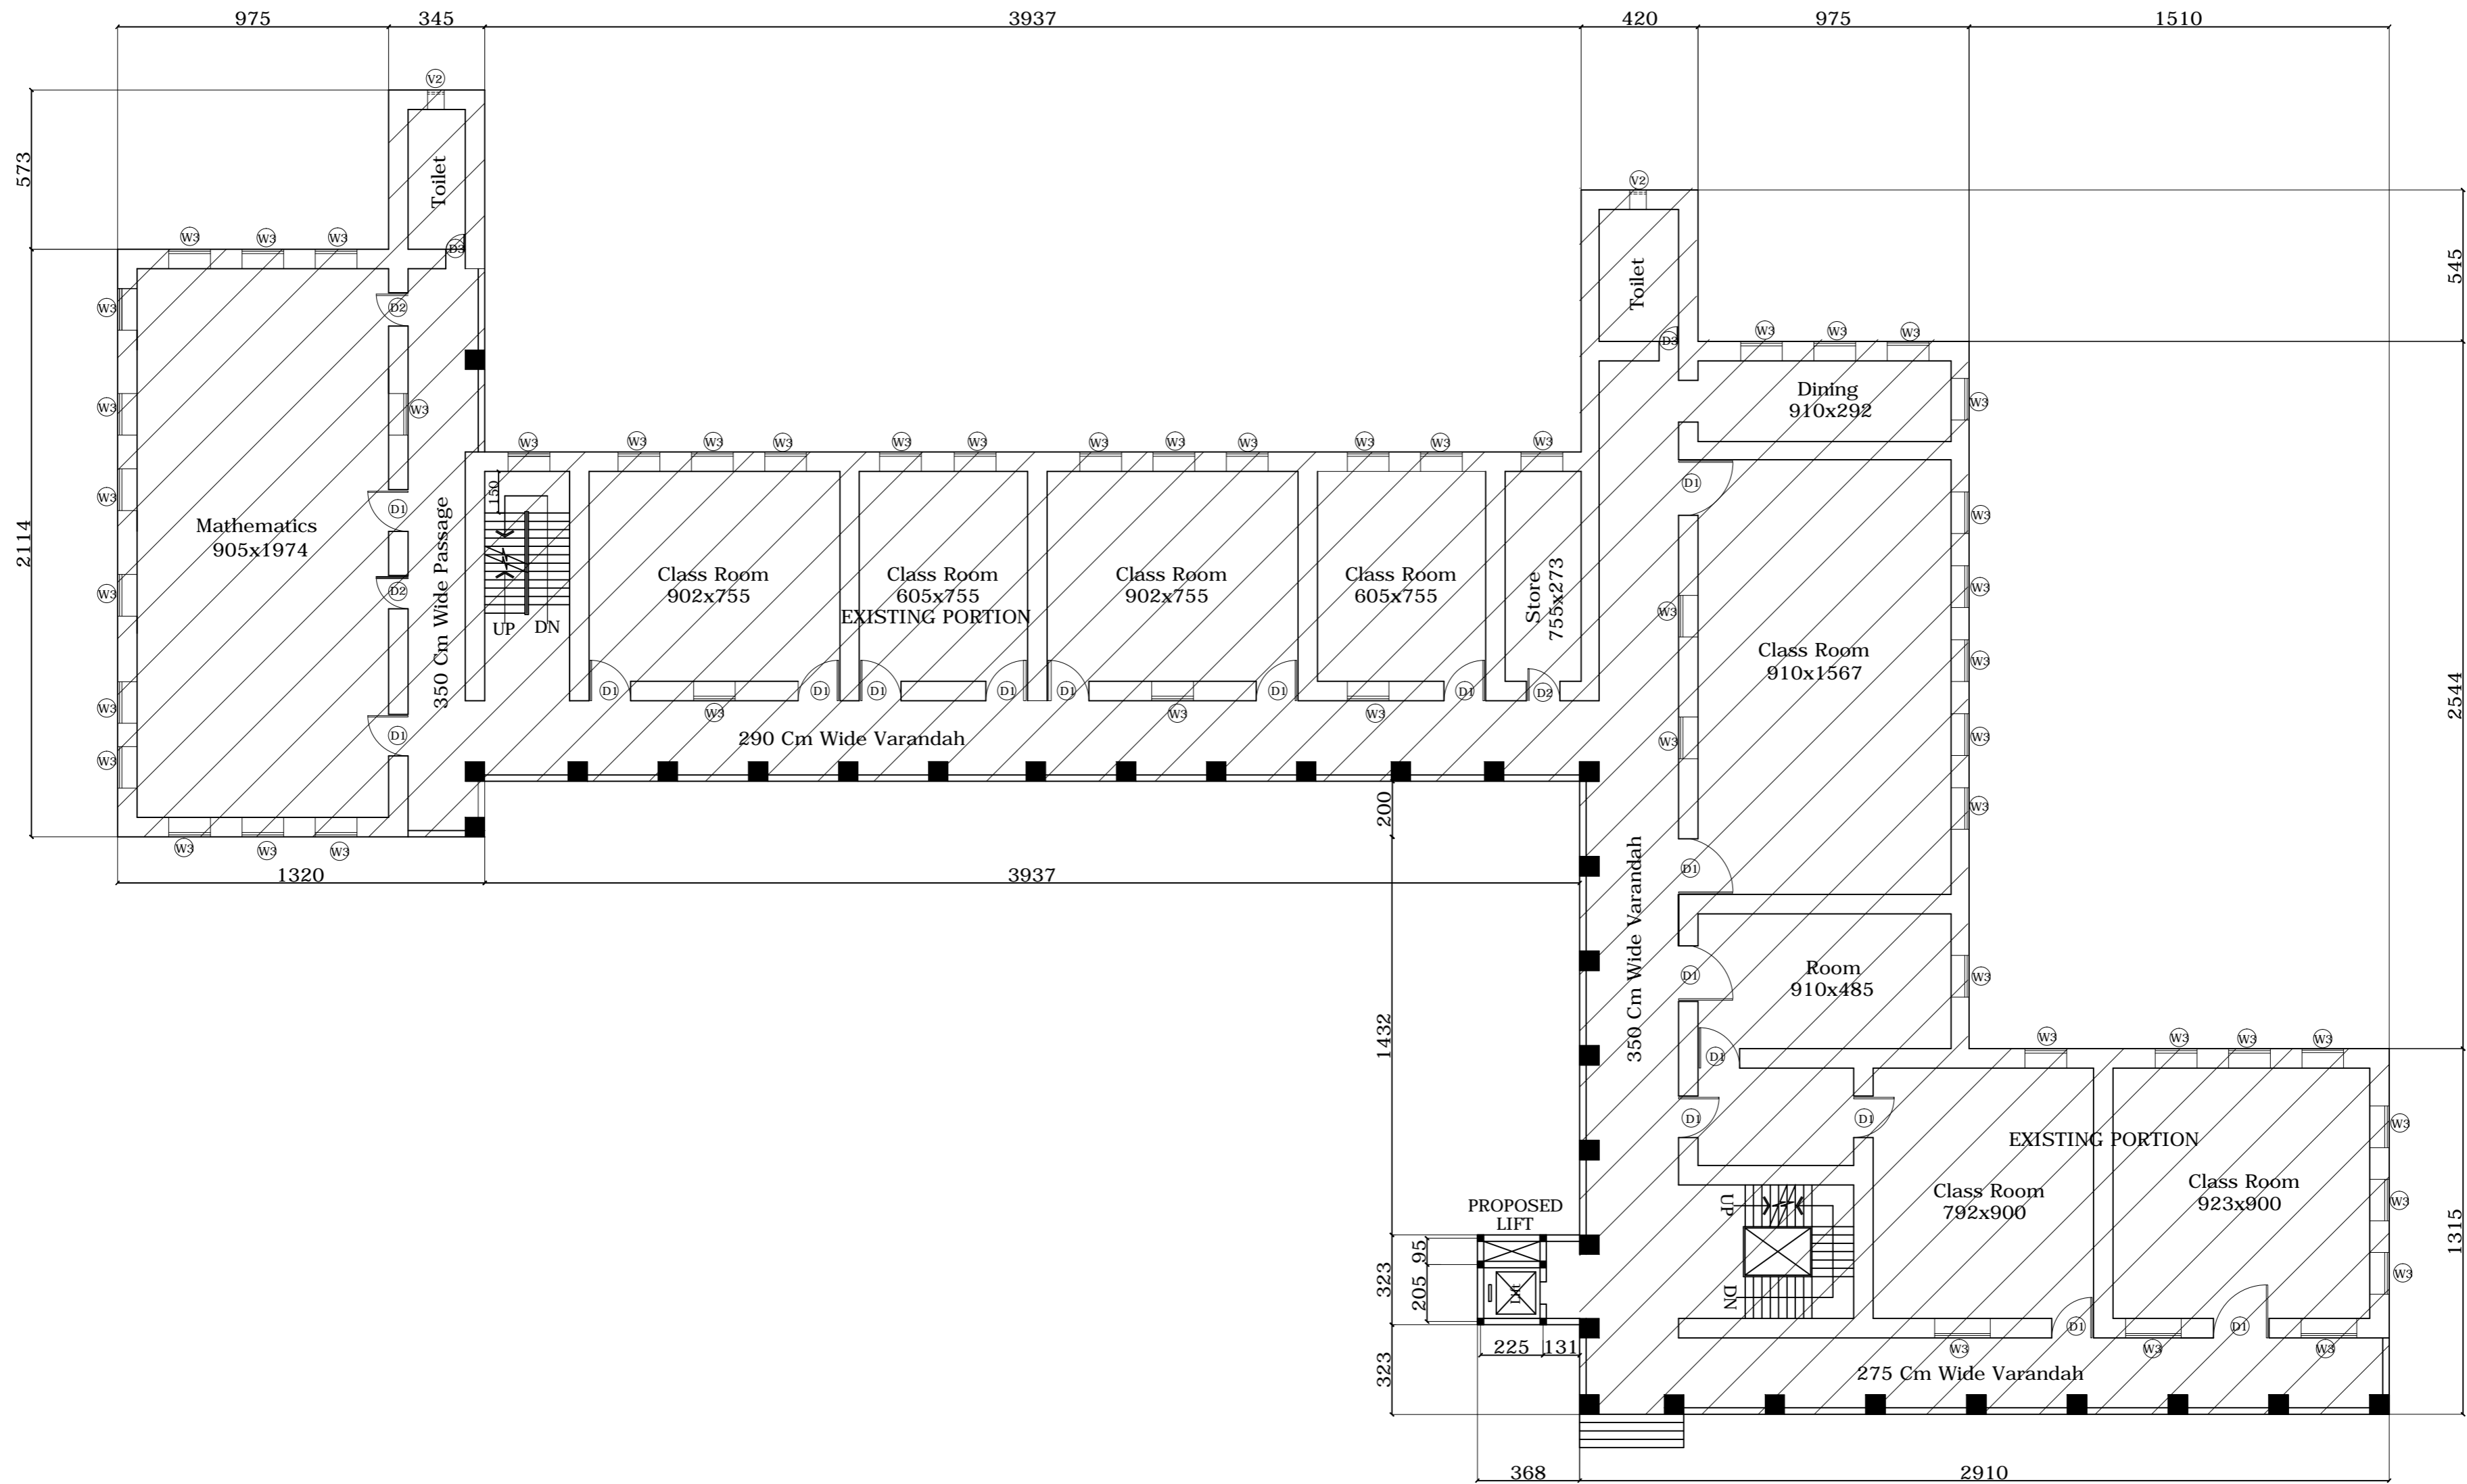

ARCHITECT
 JOHN.J.KOCHERRY
 M.G.ROAD
 CHANGANACHERRY

PROPOSED LIFT IN EXISTING COMMERCE BLOCK FOR S.B COLLEGE
 AT CHANGANACHERRY


FIRST FLOOR PLAN
 EXI.PLINTH AREA - 1546 SQM
 ADDI.PLINTH AREA - 11 SQM
 DATE - 1st FEBRUARY 2023

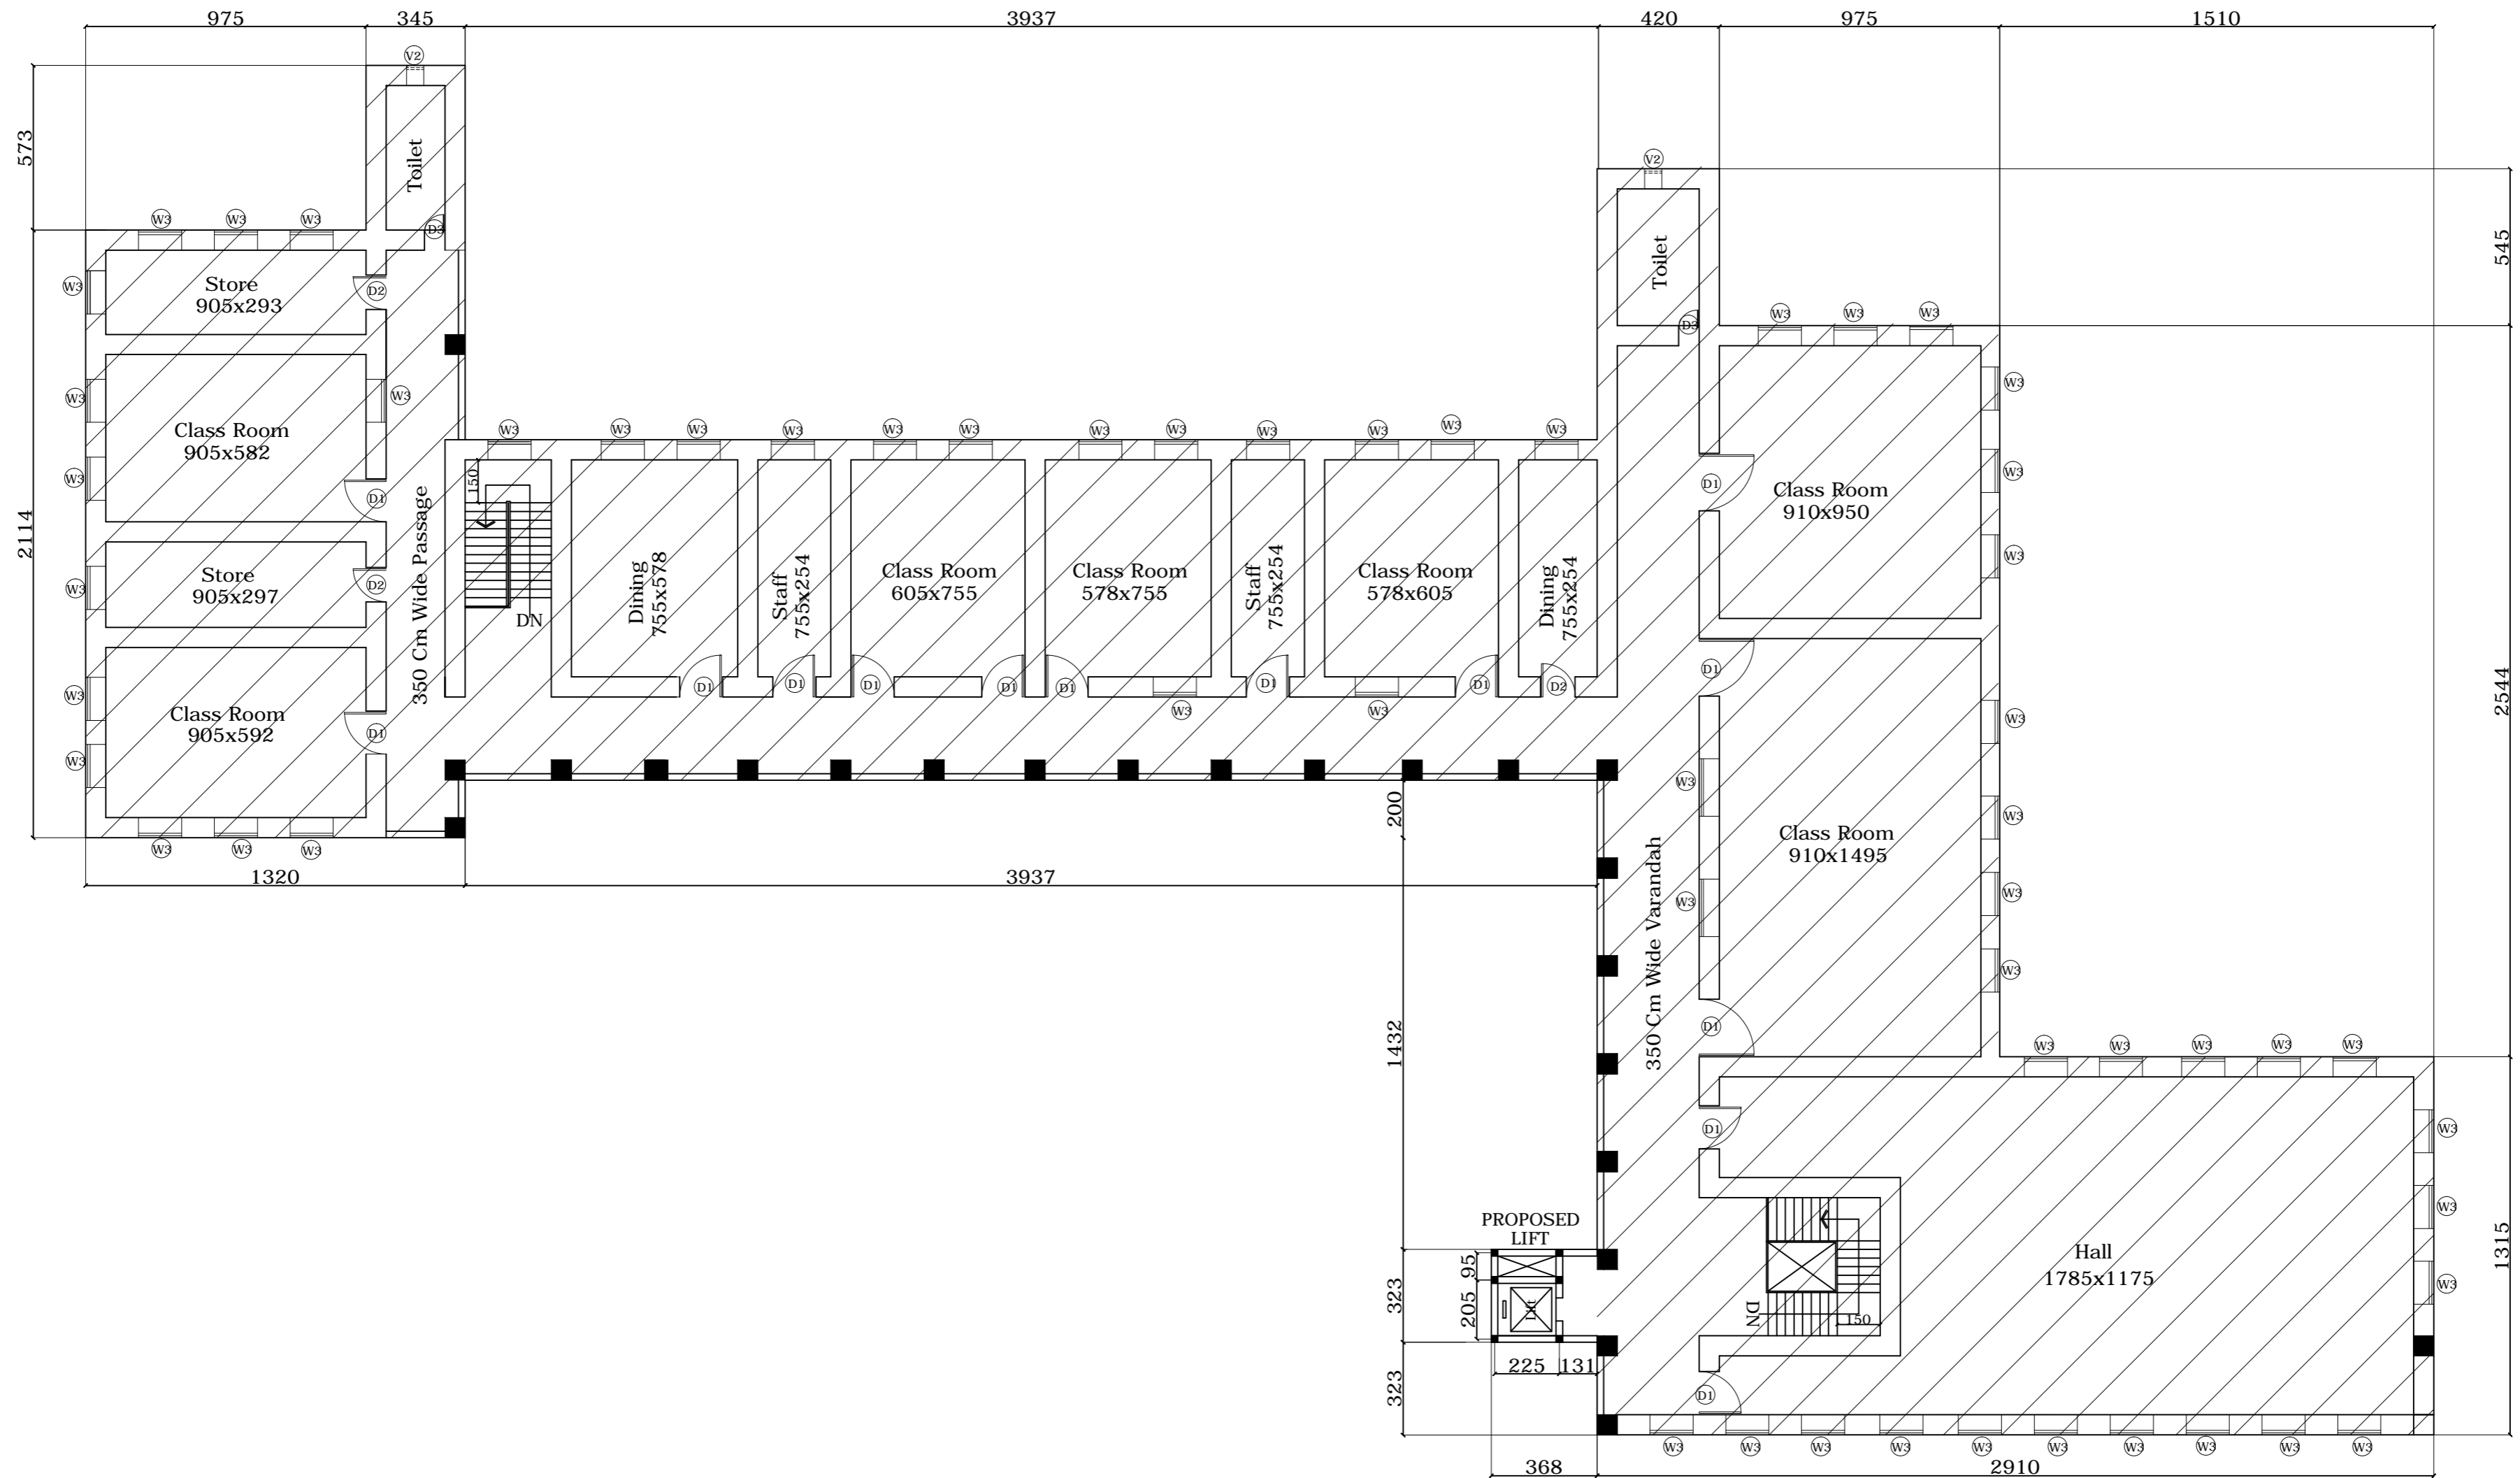

ARCHITECT
 JOHN.J.KOCHERRY
 M.G.ROAD
 CHANGANACHERRY

PROPOSED LIFT IN EXISTING COMMERCE BLOCK FOR S.B COLLEGE
 AT CHANGANACHERRY

TYP. SECOND & THIRD FLOOR PLAN
 EXI. PLINTH AREA - 1546 + 1546 SQM
 ADDI. PLINTH AREA - 11 + 11 SQM
 DATE - 1st FEBRUARY 2023

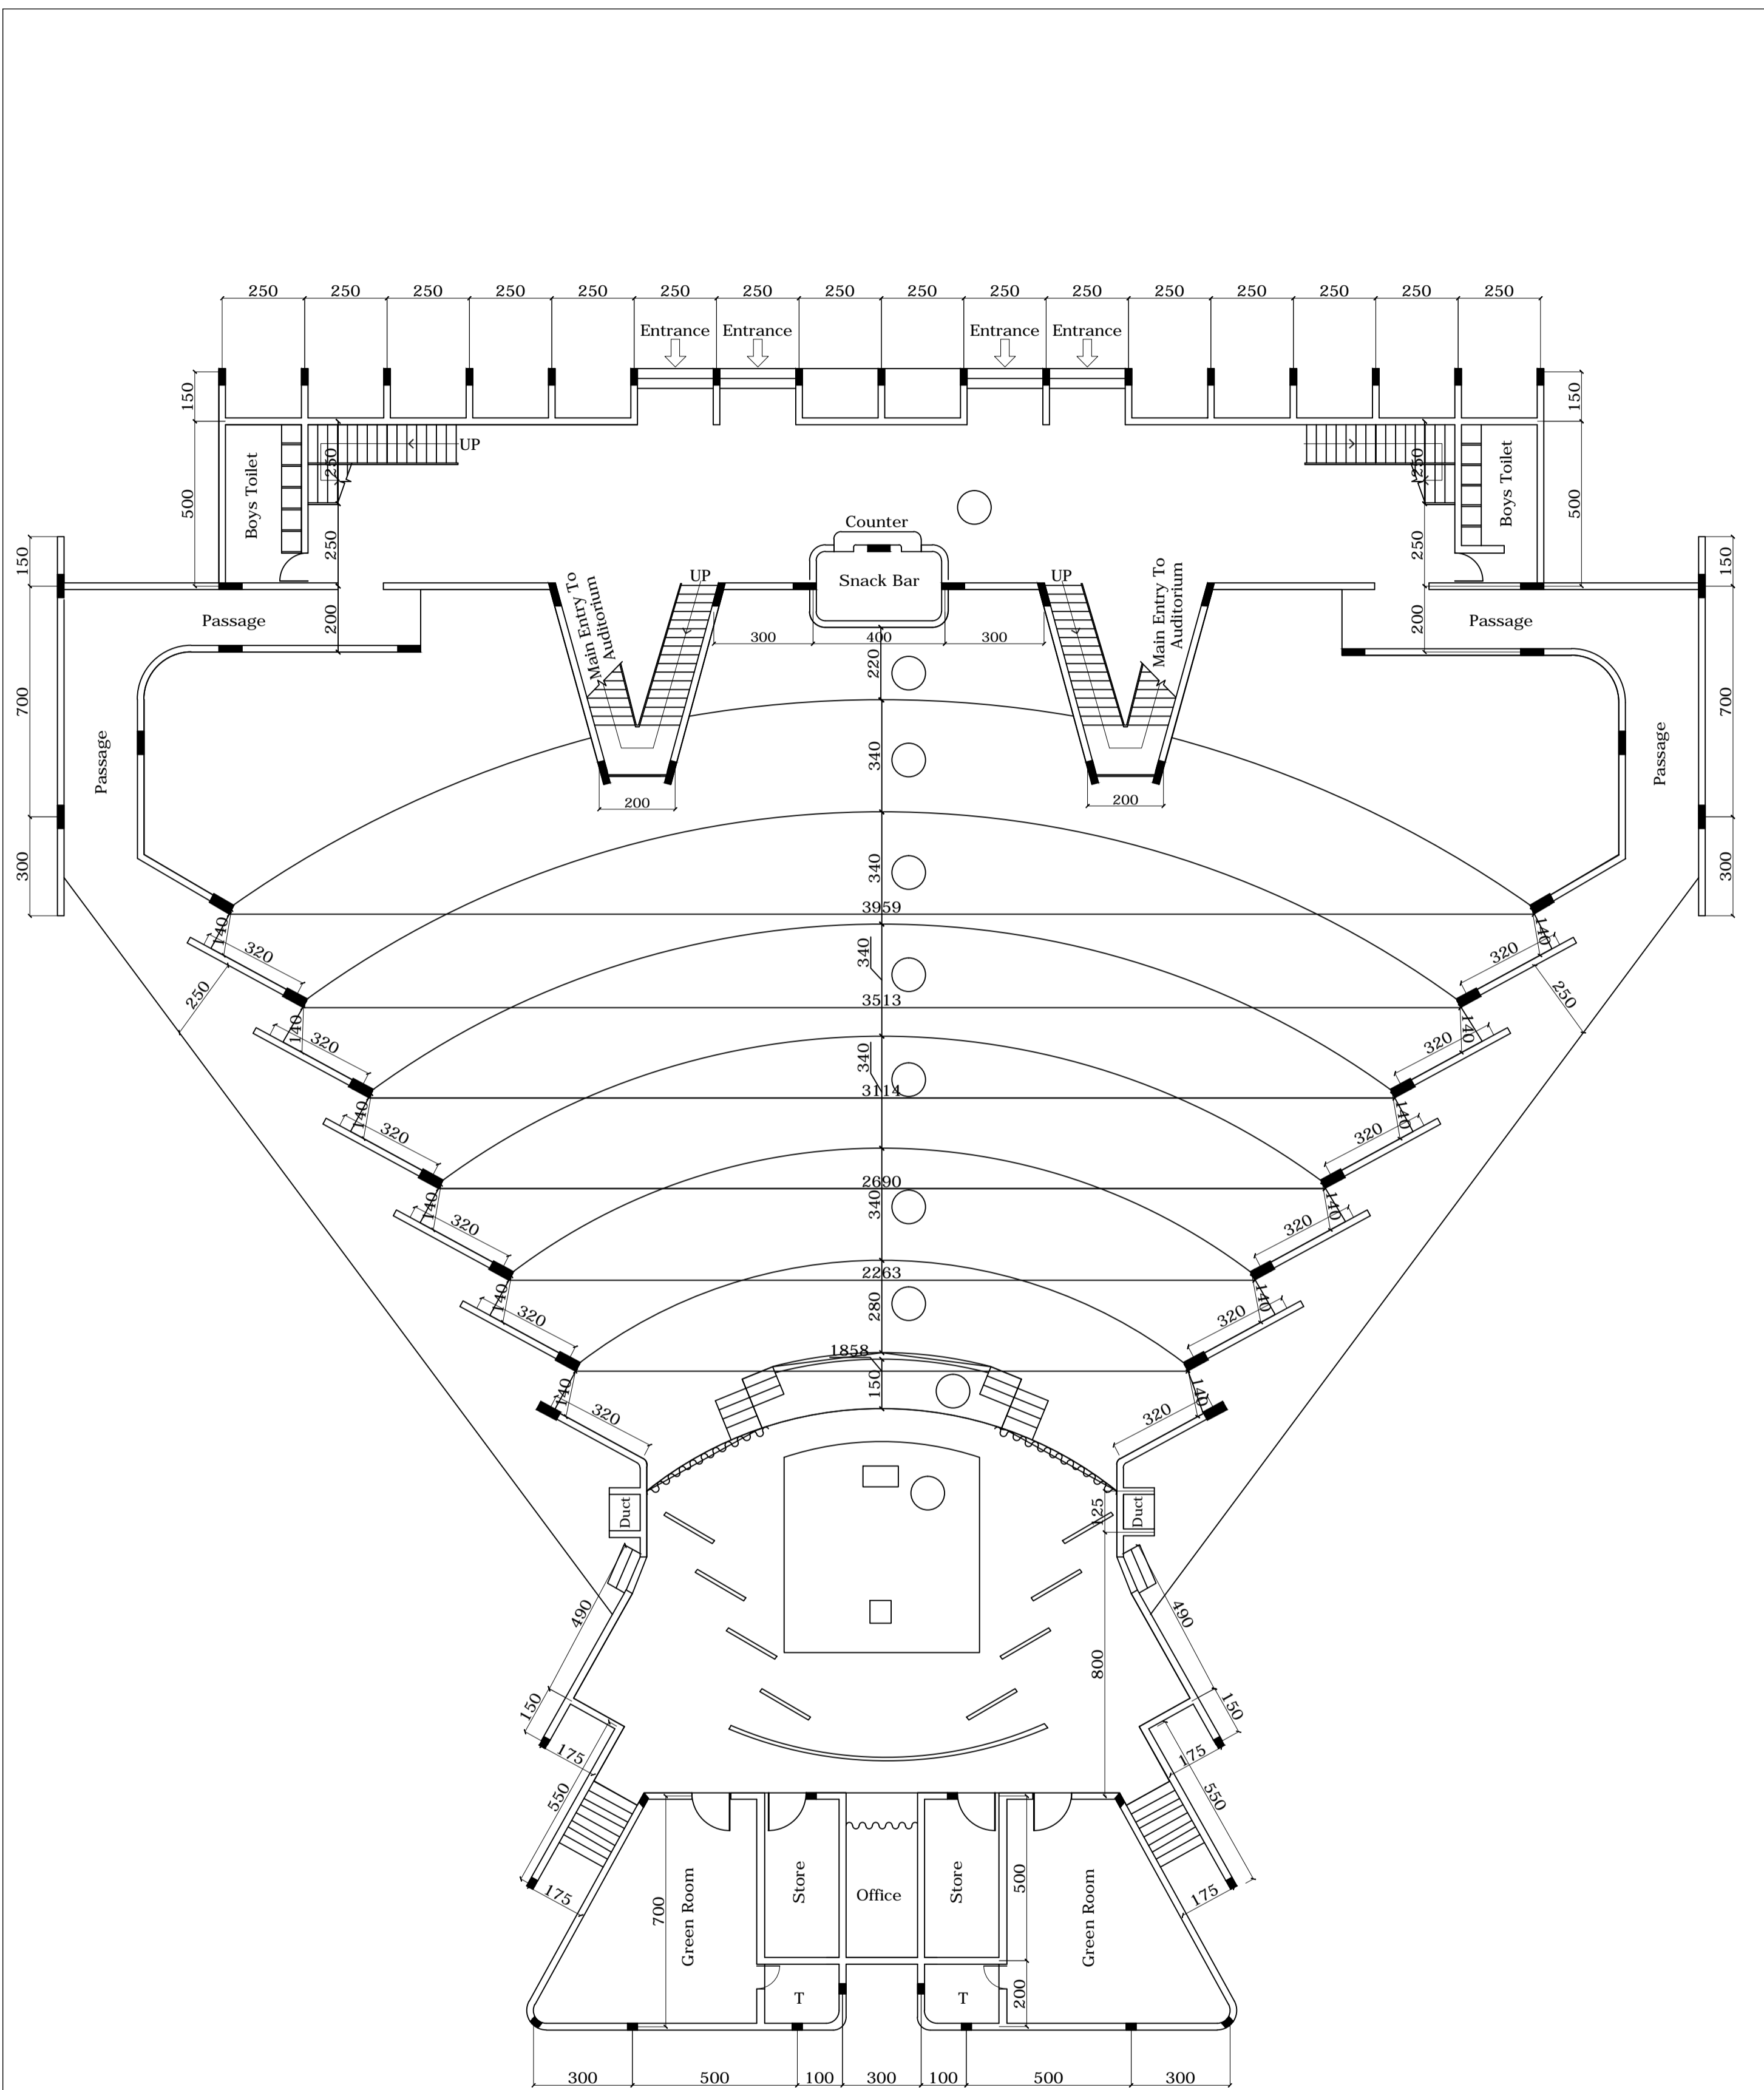


Hall Inside Area- 798 Sqm
 Stage Area- 171 Sqm

KAVUKATTU MEMORIAL AUDITORIUM
 SB COLLEGE AT CHANGANACHERRY

GROUND FLOOR PLAN

DATE - 19th Feb. 2021

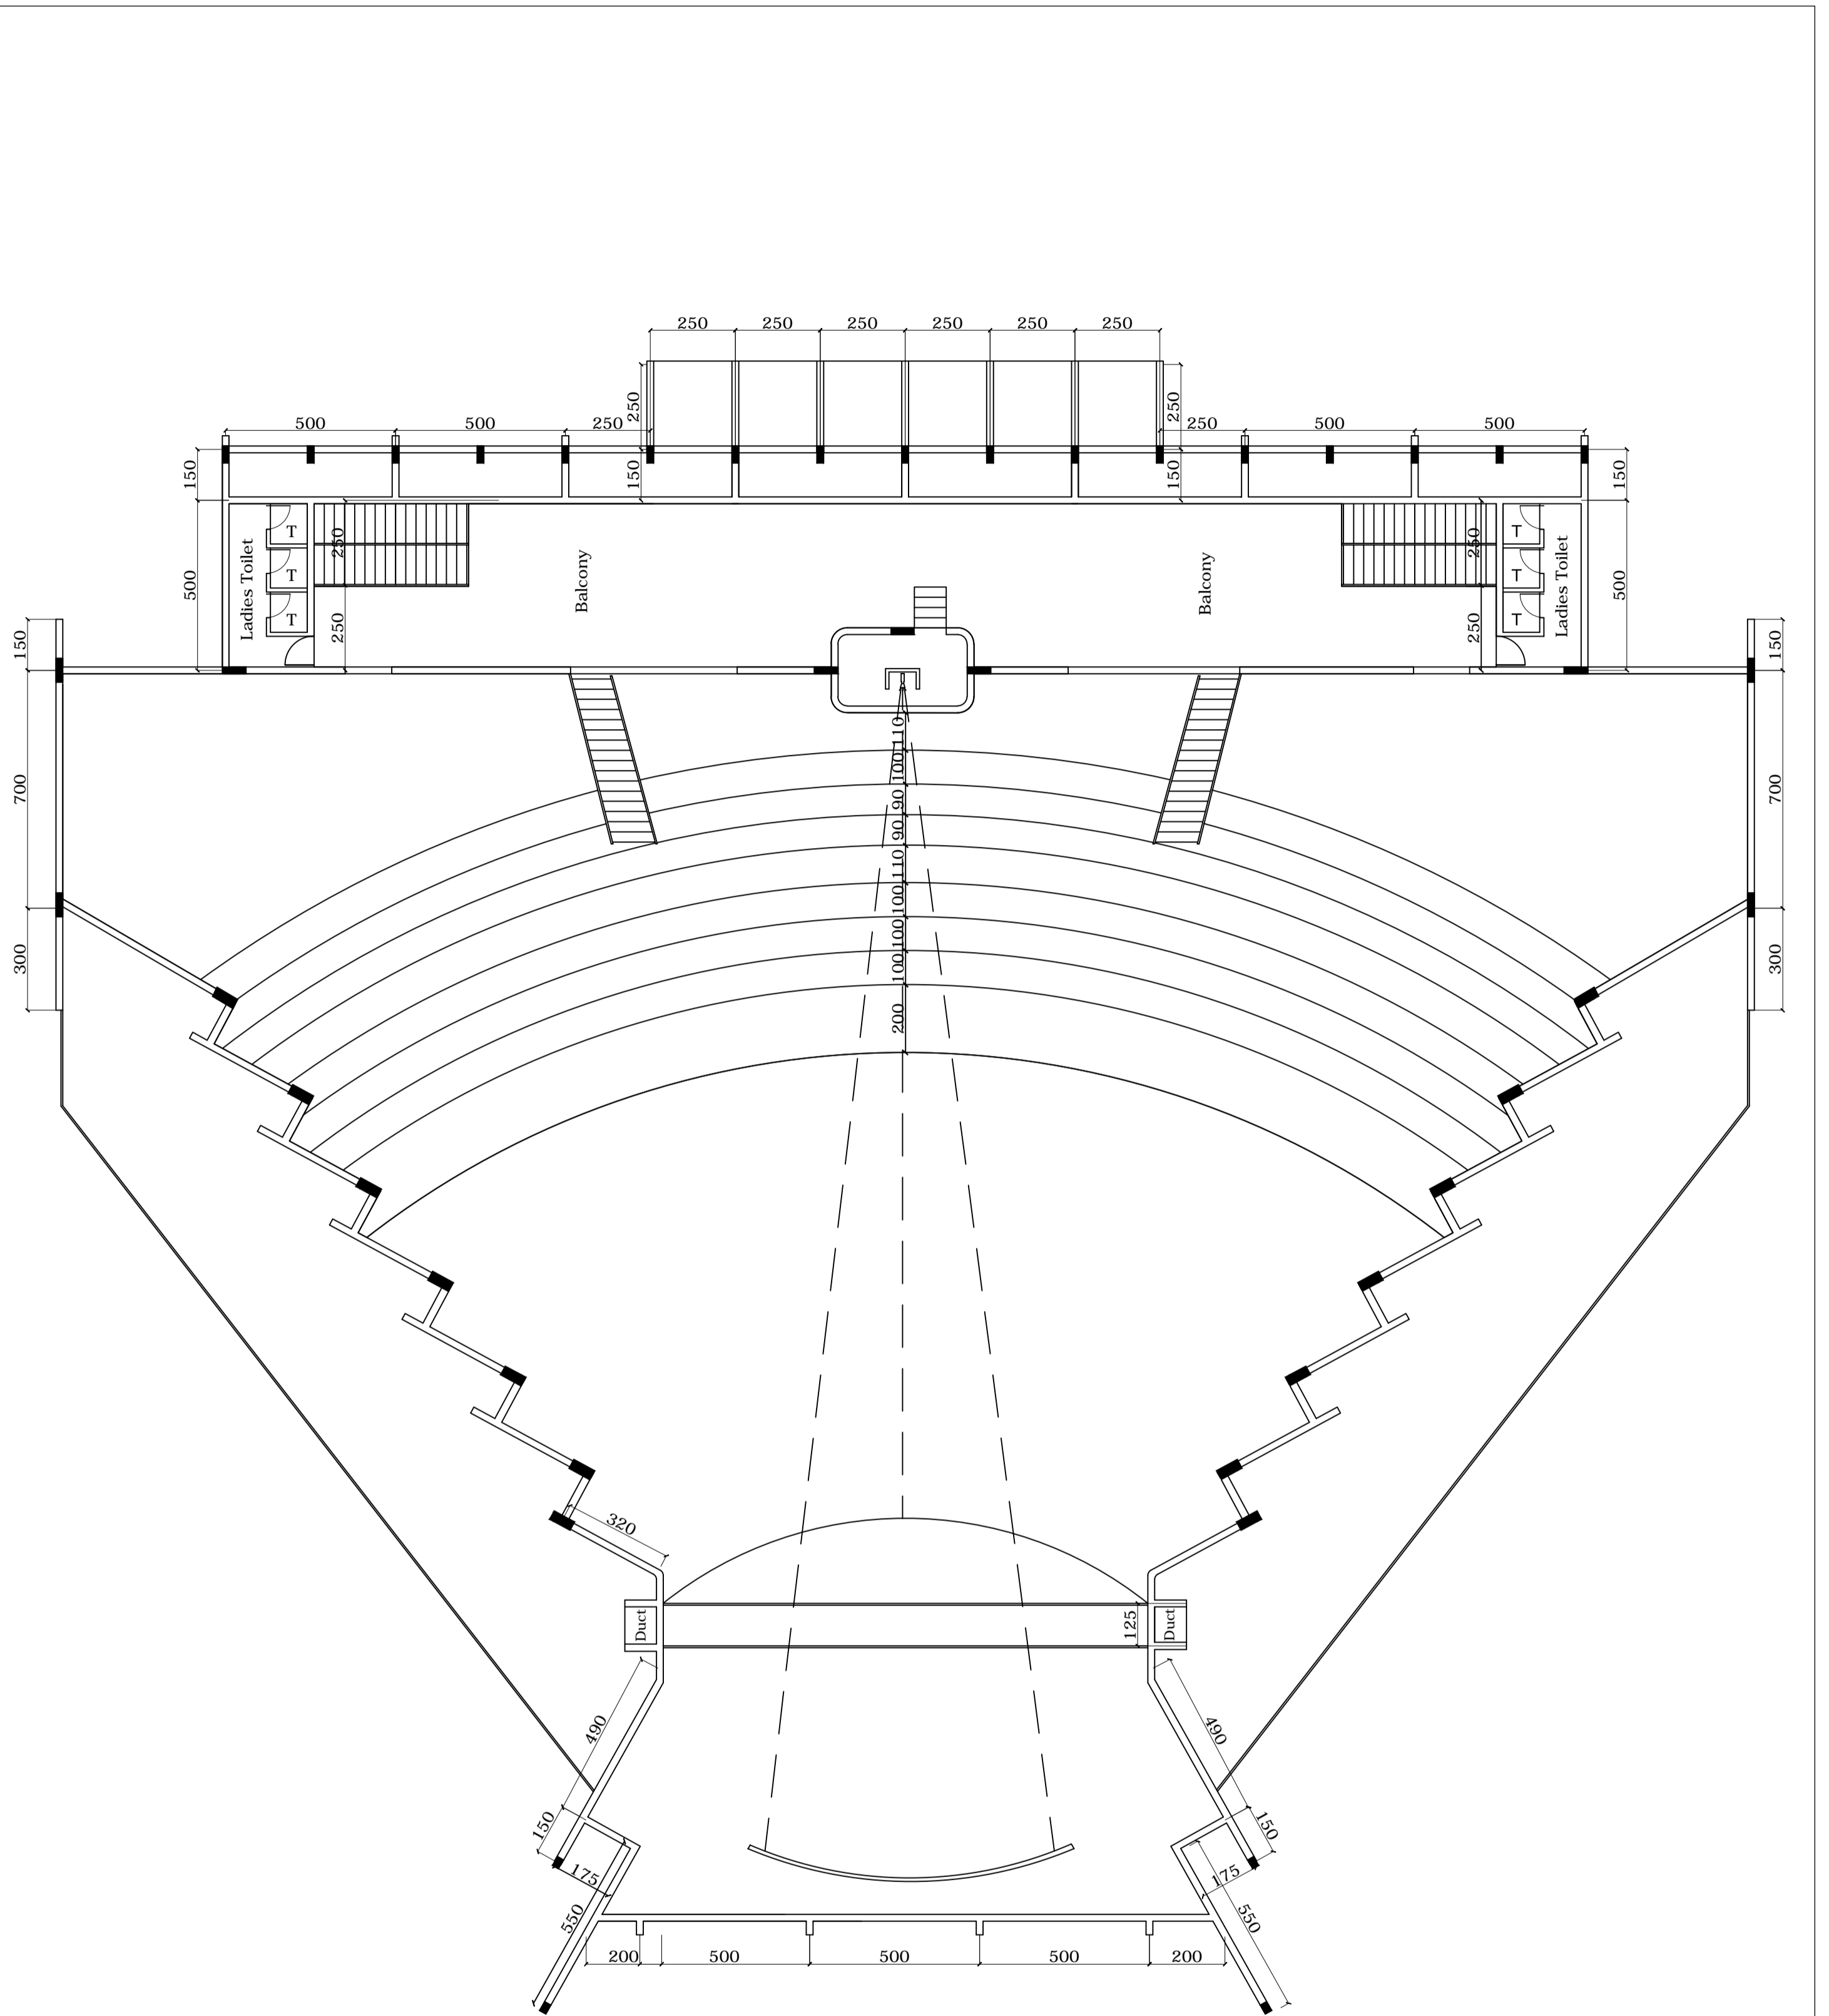


Balcony Area- 588 Sqm
 Lobby Area- 140 Sqm


KAVUKATTU MEMORIAL AUDITORIUM
 SB COLLEGE AT CHANGANACHERRY

FIRST FLOOR PLAN

DATE - 19th Feb. 2021

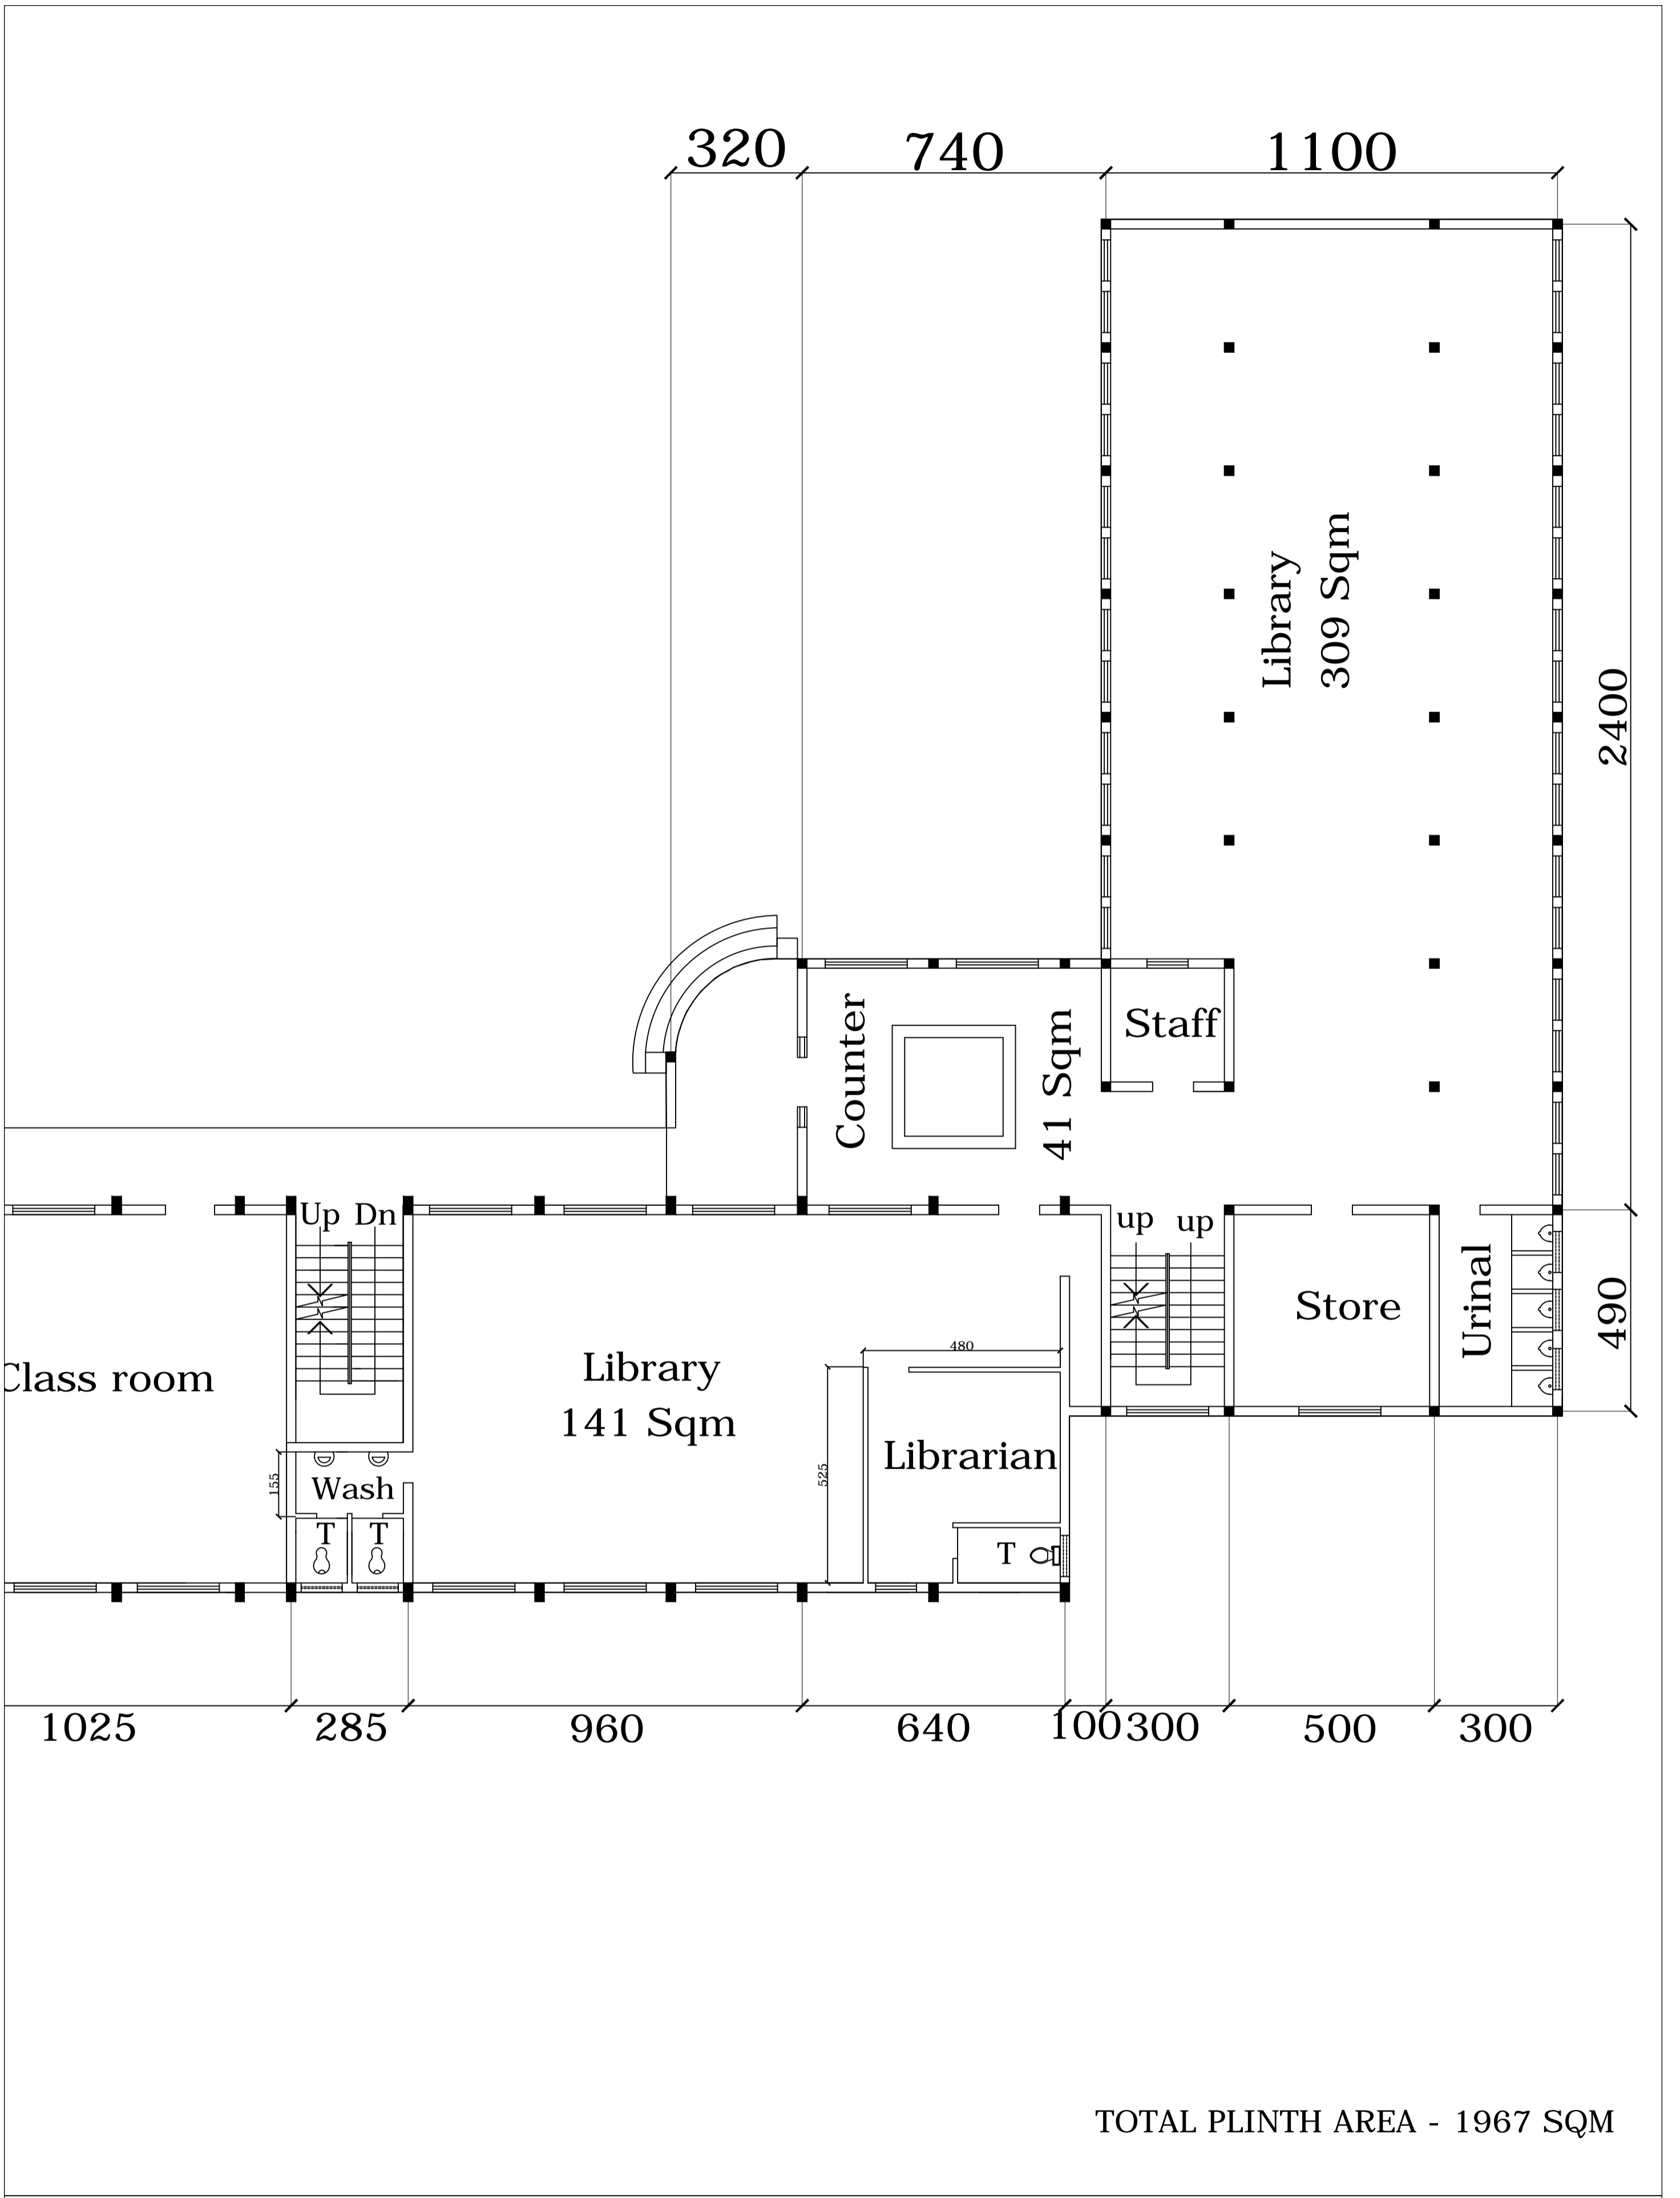


LIBRARY IN SB COLLEGE AT CHANGANACHERRY	GROUND FLOOR PLAN
	PLINTH AREA - 557 Sqm

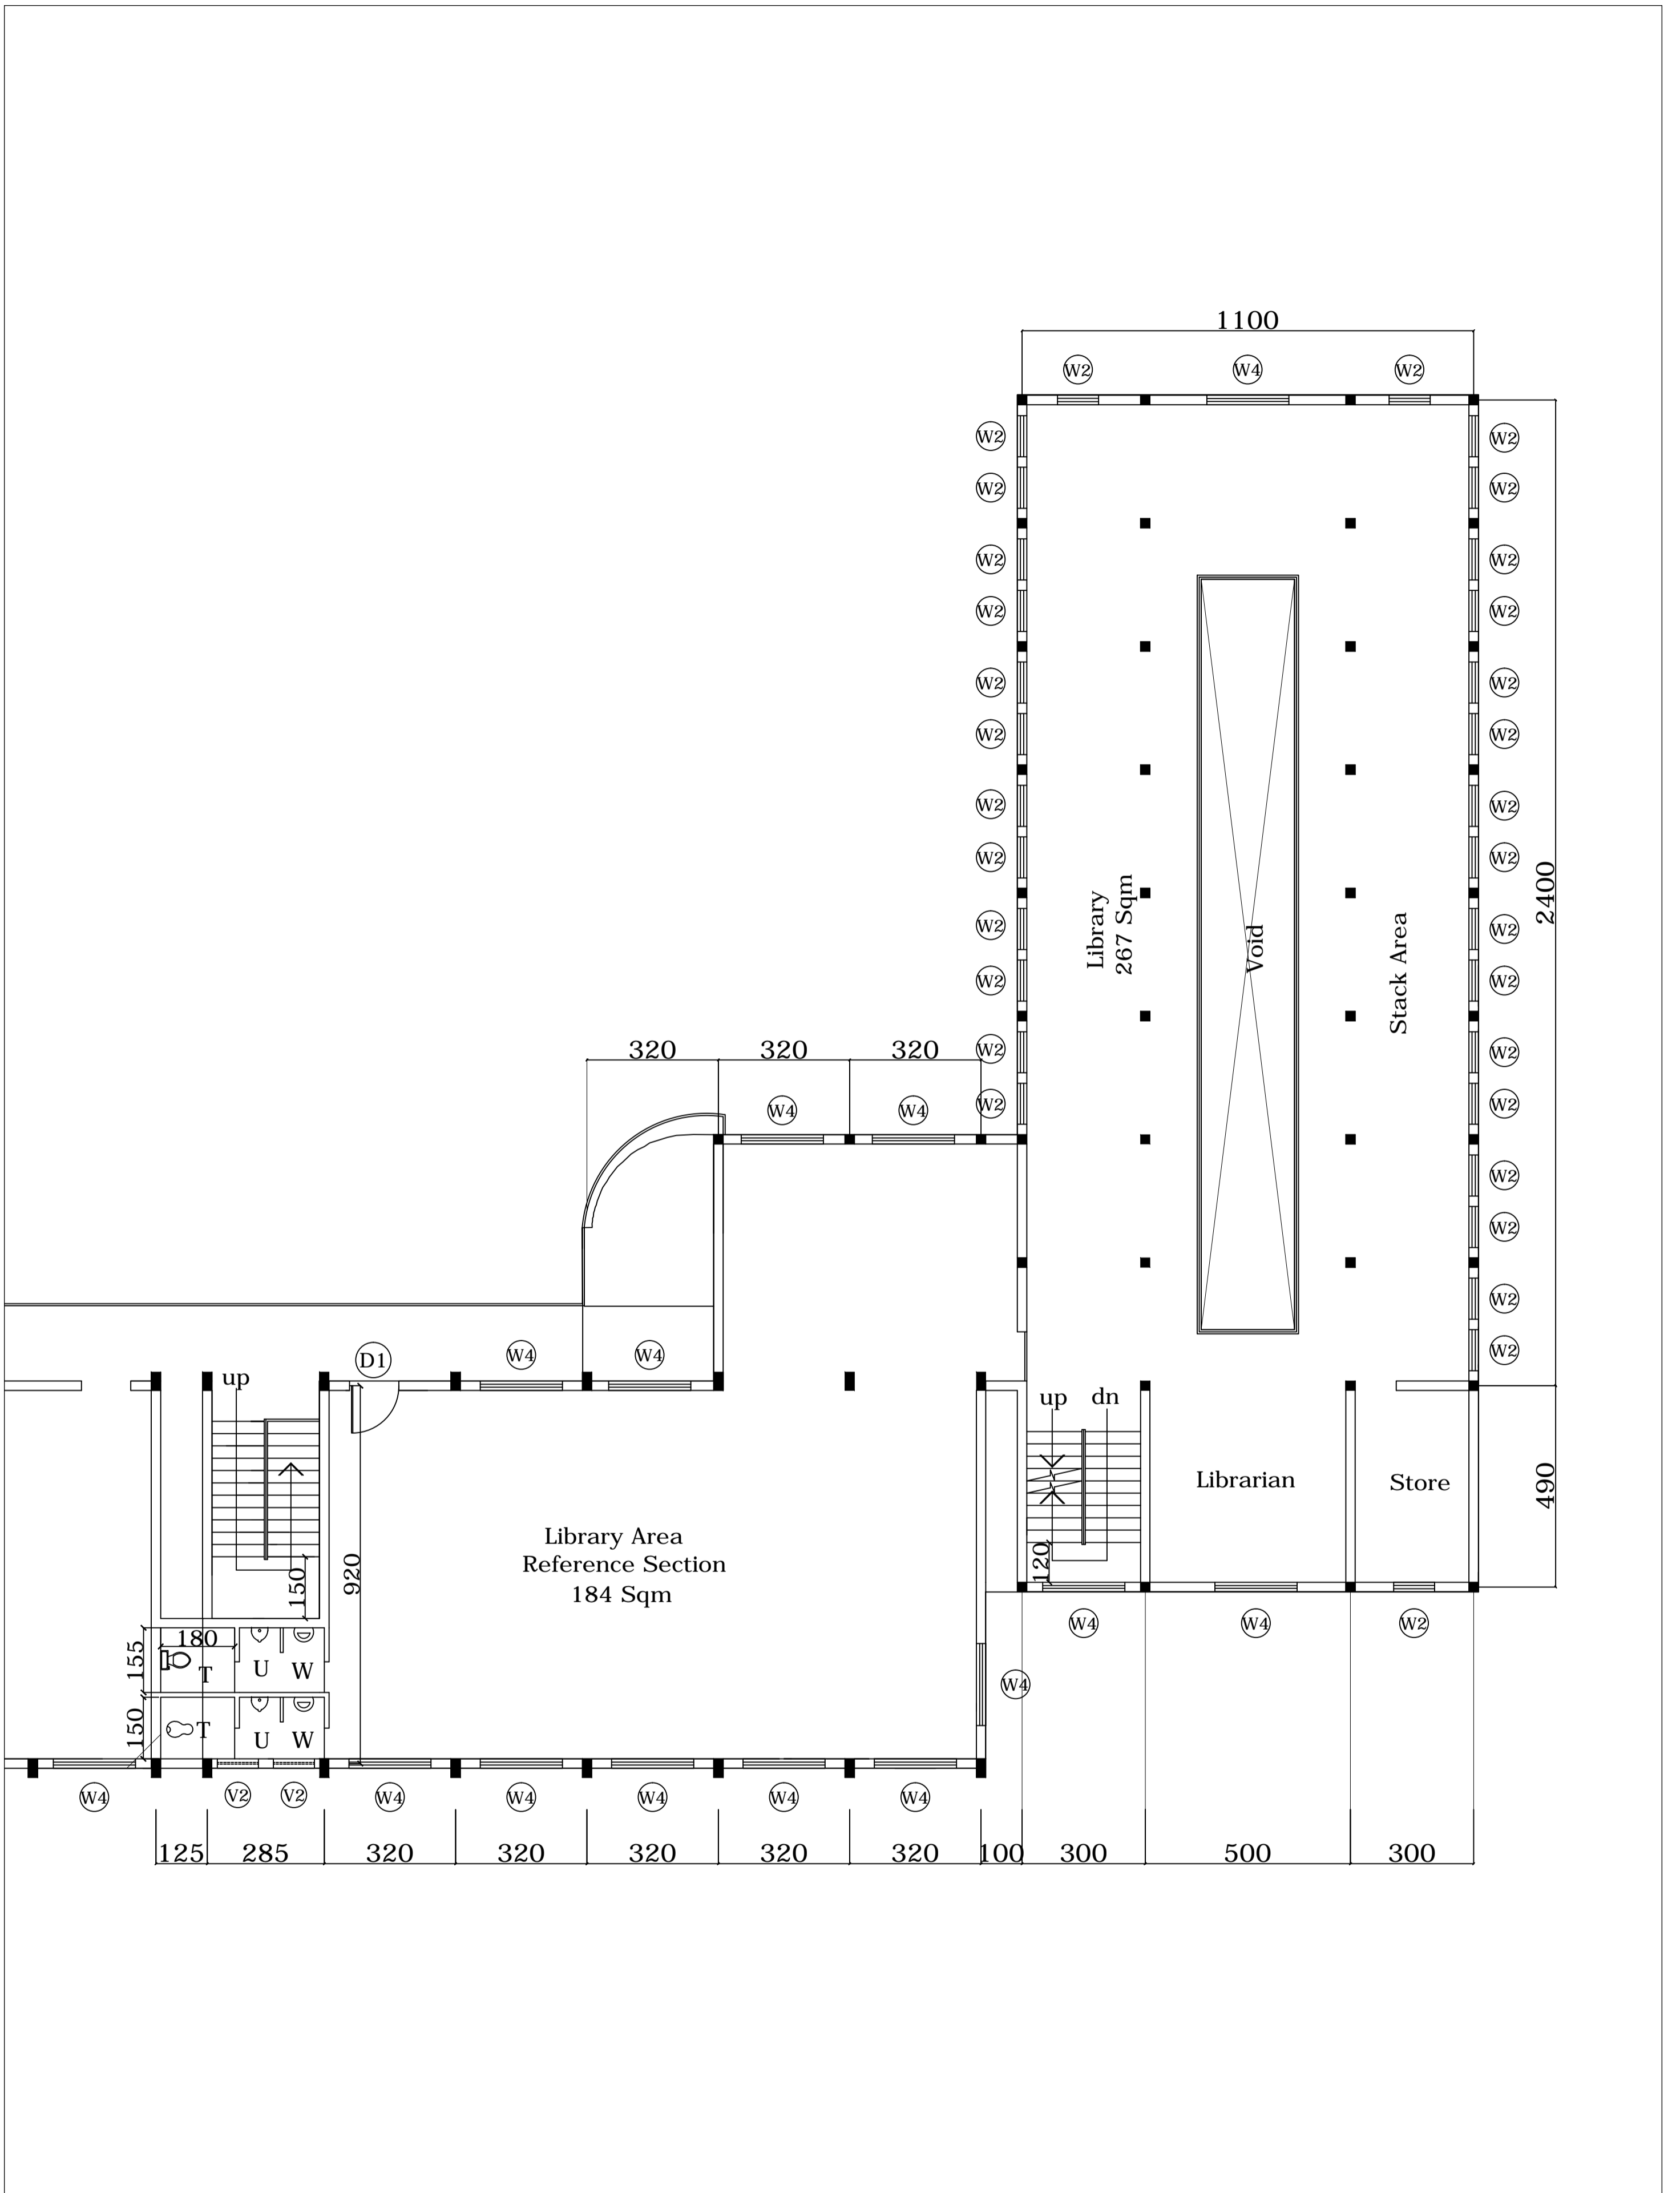

LIBRARY IN SB COLLEGE AT CHANGANACHERRY

FIRST FLOOR PLAN


PLINTH AREA - 498 Sqm.

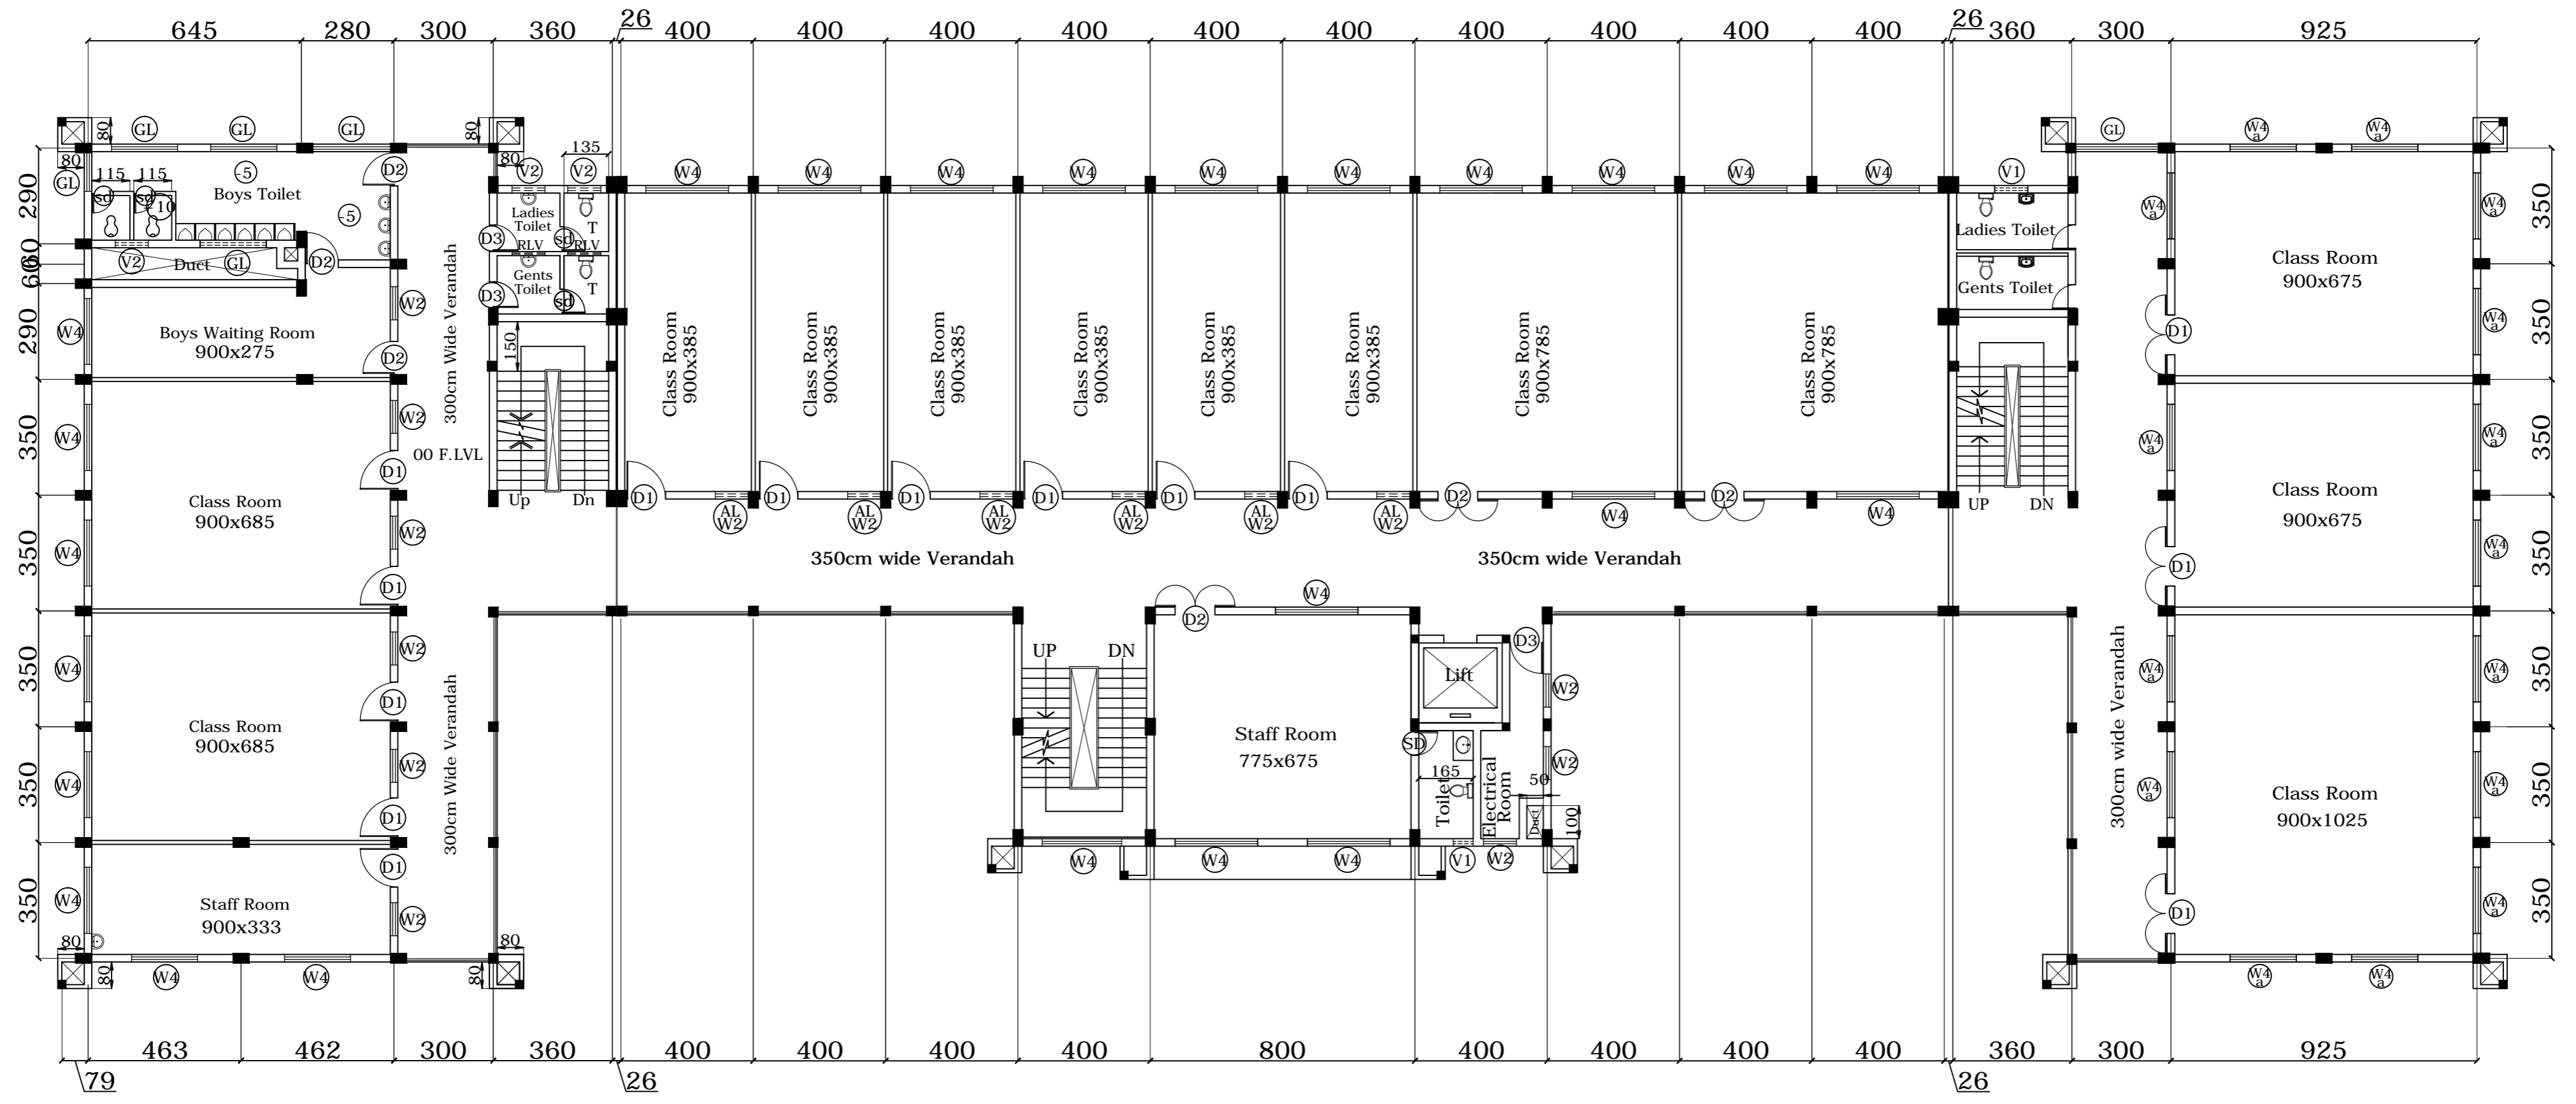

ARCHITECT
 JOHN.J.KOCHERRY
 M.G. ROAD
 CHANGANACHERRY

SB COLLEGE AT CHANGANACHERRY


FIRST FLOOR PLAN
 EXI.PLINTH AREA - 992 SQM
 PRO.PLINTH AREA - 355 SQM
 DATE - 31st OCTOBER 2022

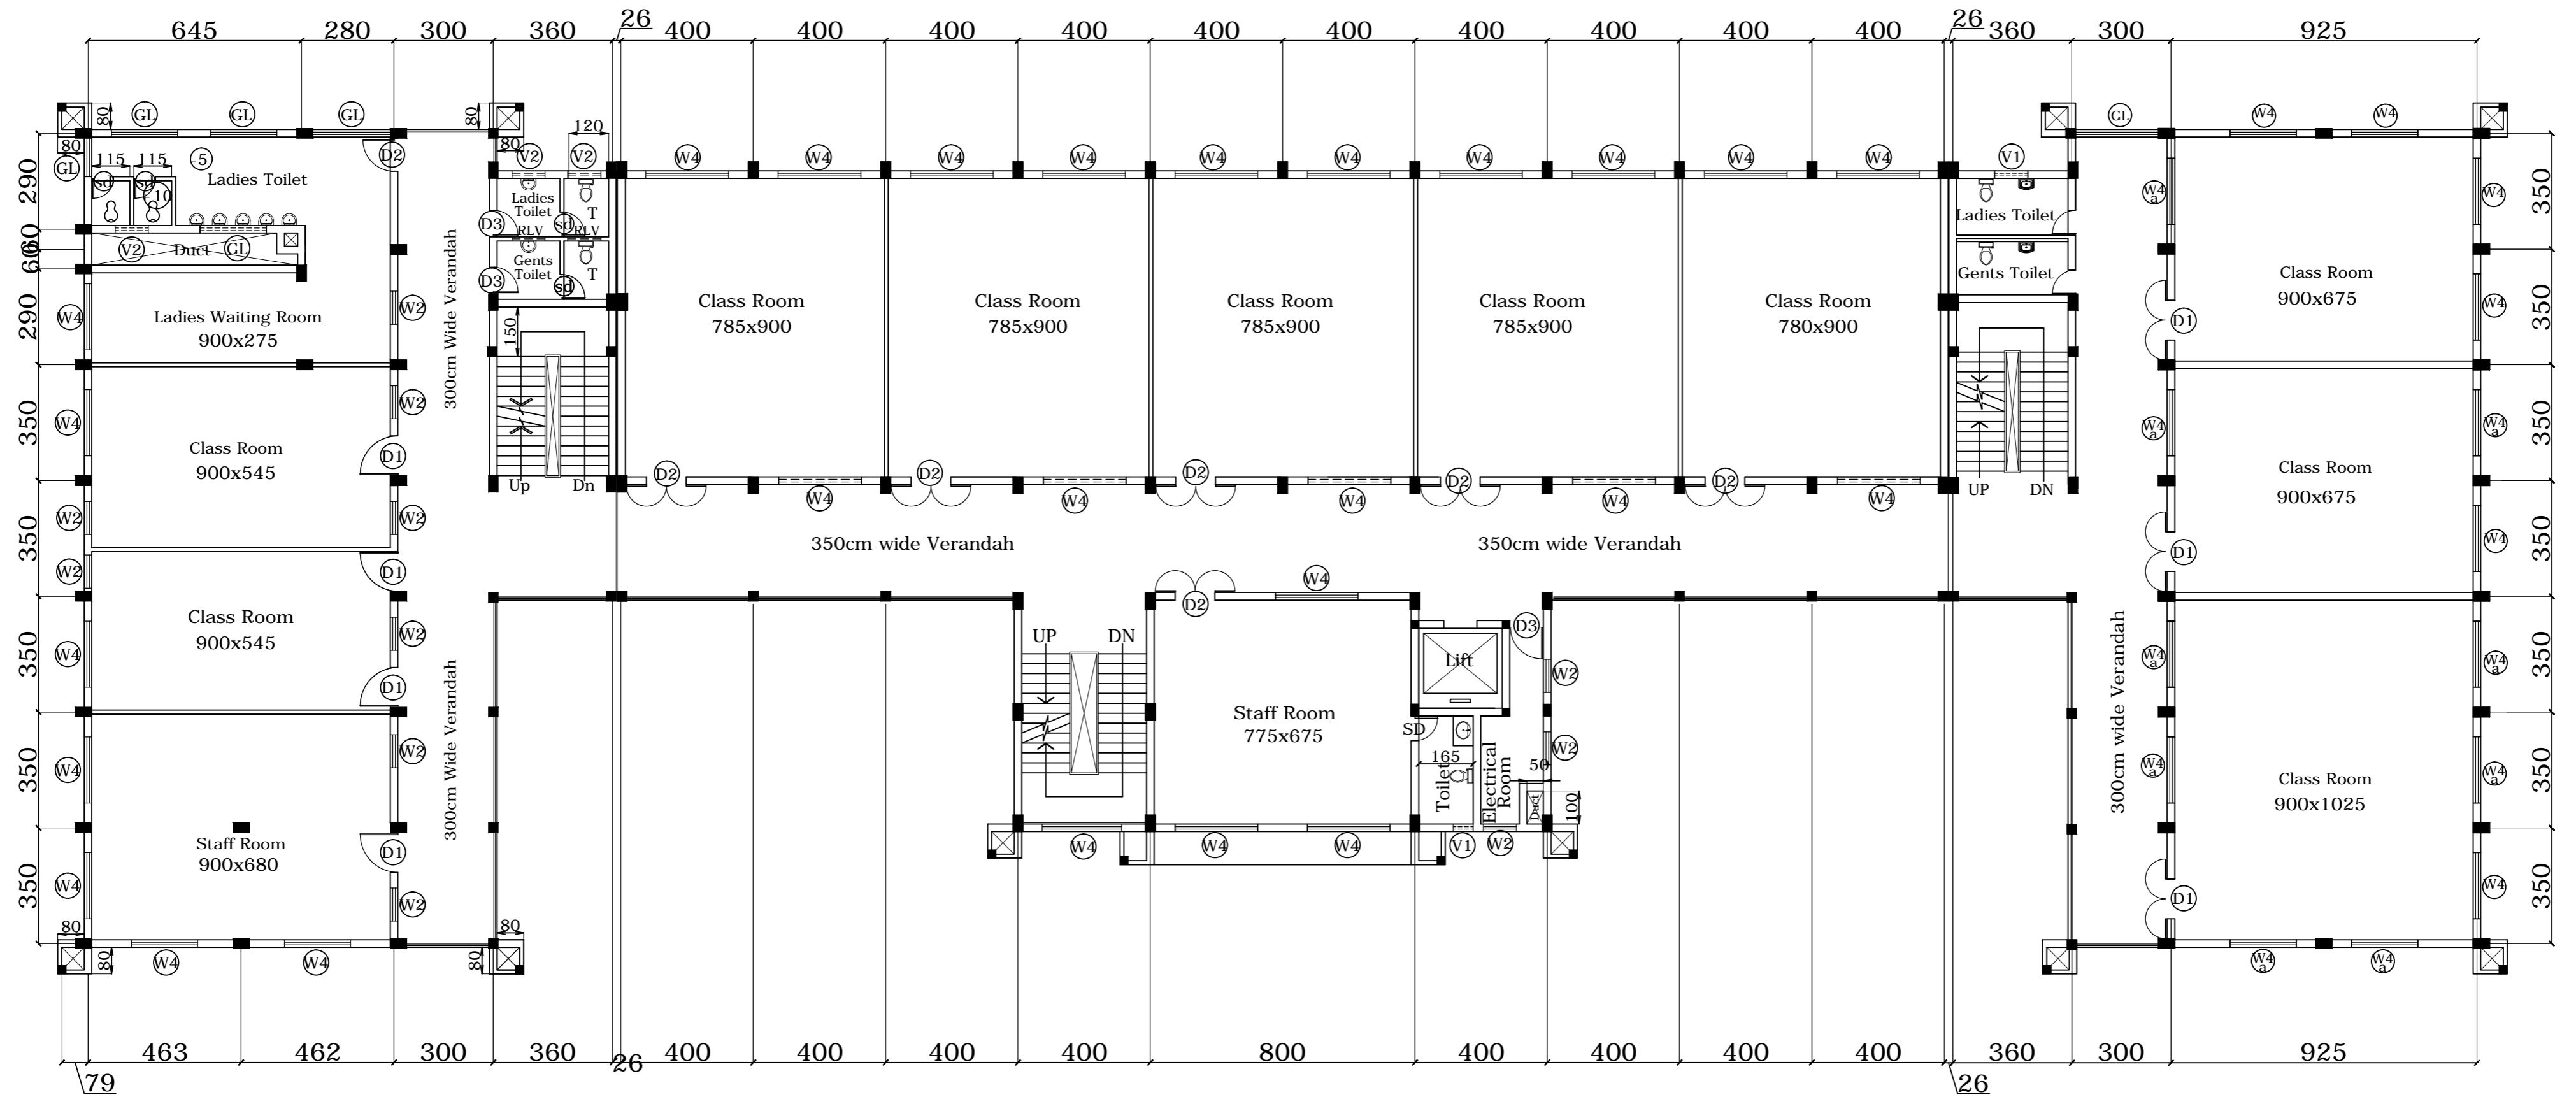

ARCHITECT
 JOHN.J.KOCHERRY
 M.G. ROAD
 CHANGANACHERRY

SB COLLEGE AT CHANGANACHERRY


SECOND FLOOR PLAN
 EXI.PLINTH AREA - 992 SQM
 PRO.PLINTH AREA - 355 SQM
 DATE - 31st OCTOBER 2022

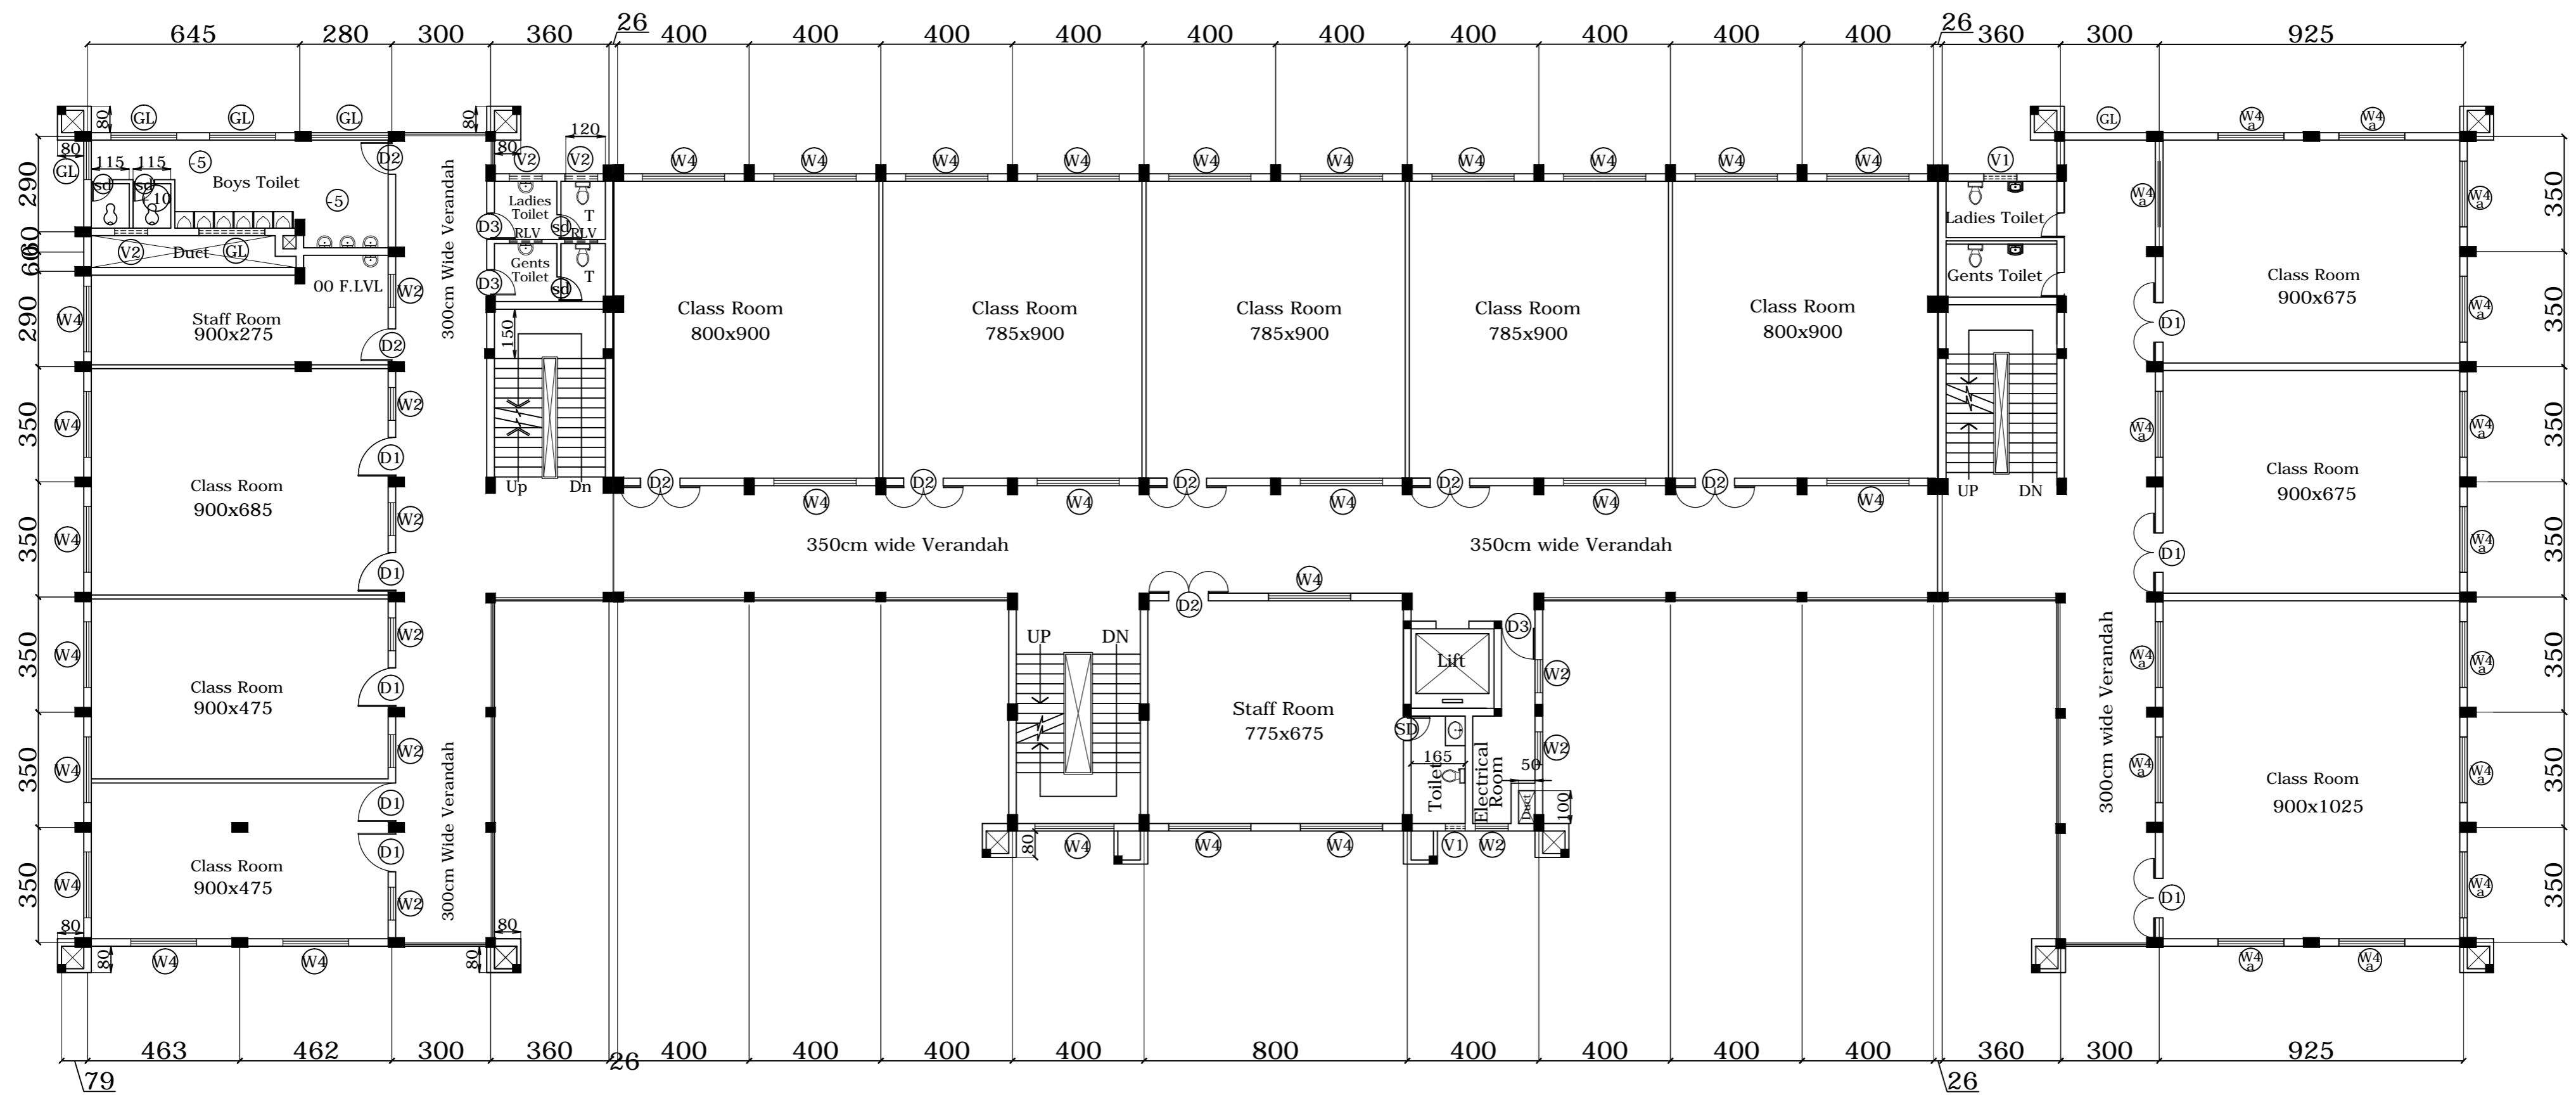


ARCHITECT
 JOHN.J.KOCHERRY
 M.G. ROAD
 CHANGANACHERRY

SB COLLEGE AT CHANGANACHERRY

THIRD FLOOR PLAN
 EXI.PLINTH AREA - 992 SQM
 PRO.PLINTH AREA - 355 SQM
 DATE - 31st OCTOBER 2022

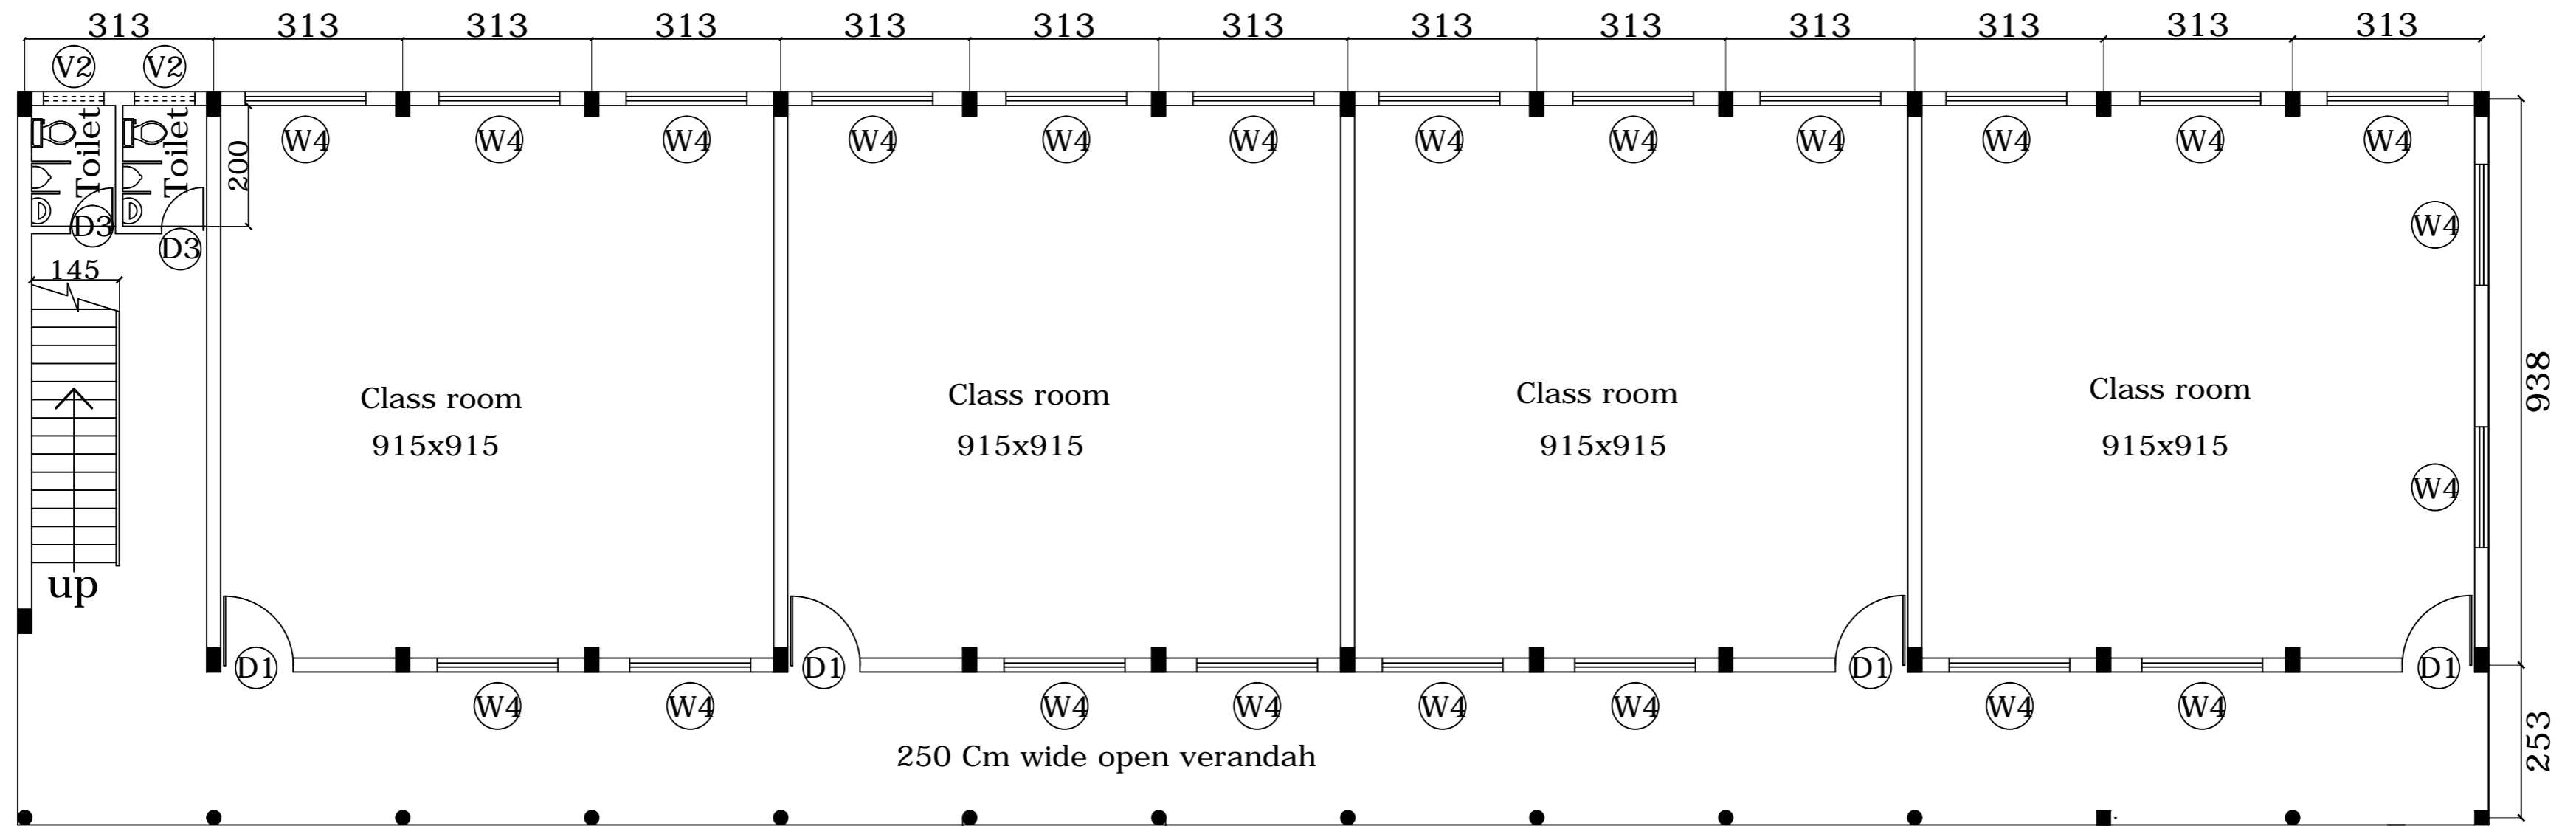

GROUND FLOOR PLAN
PLINTH AREA- 497 SQM

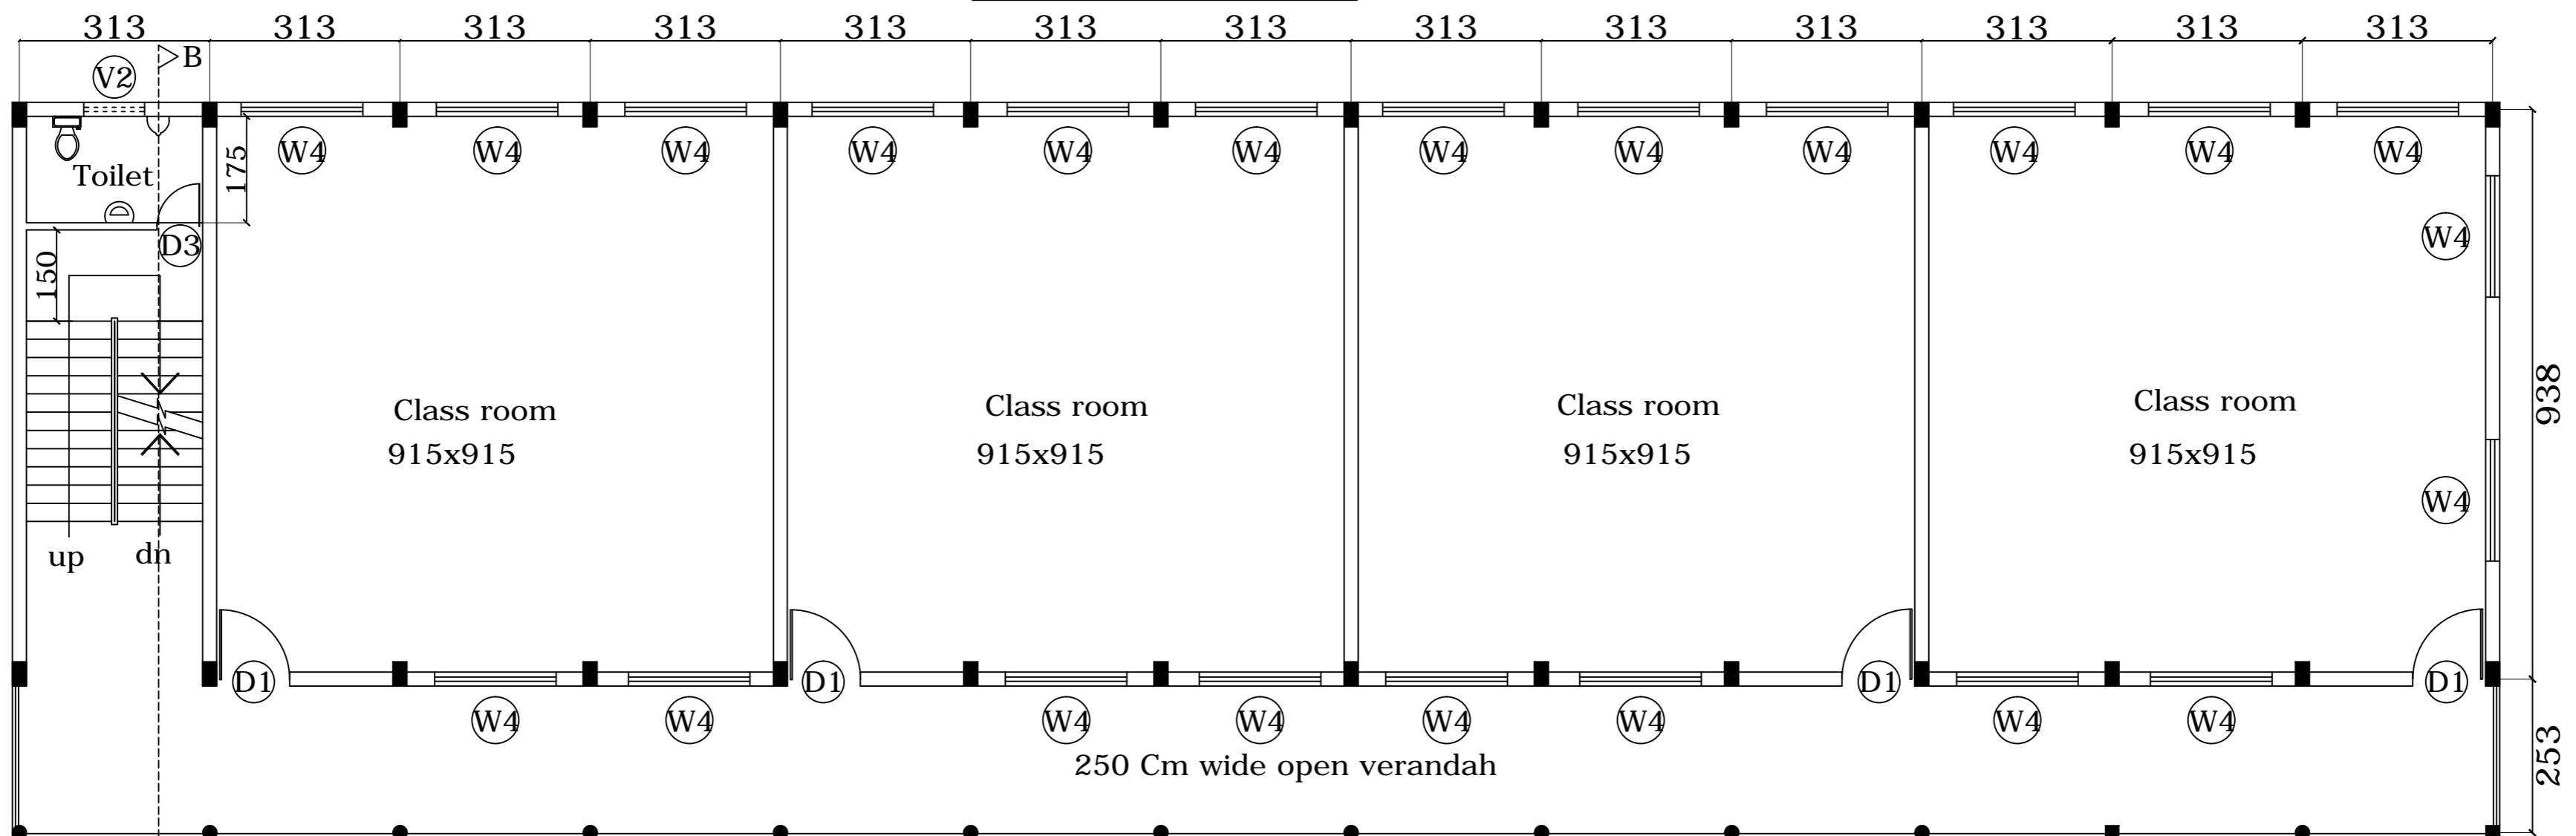


FIRST FLOOR PLAN
PLINTH AREA- 497 SQM

ARCHITECT
JOHN.J.KOCHERRY
M.G. ROAD
CHANGANACHERRY

SB COLLEGE AT CHANGANACHERRY


GROUND & FIRST FLOOR PLAN

DATE - 31st OCT.2022

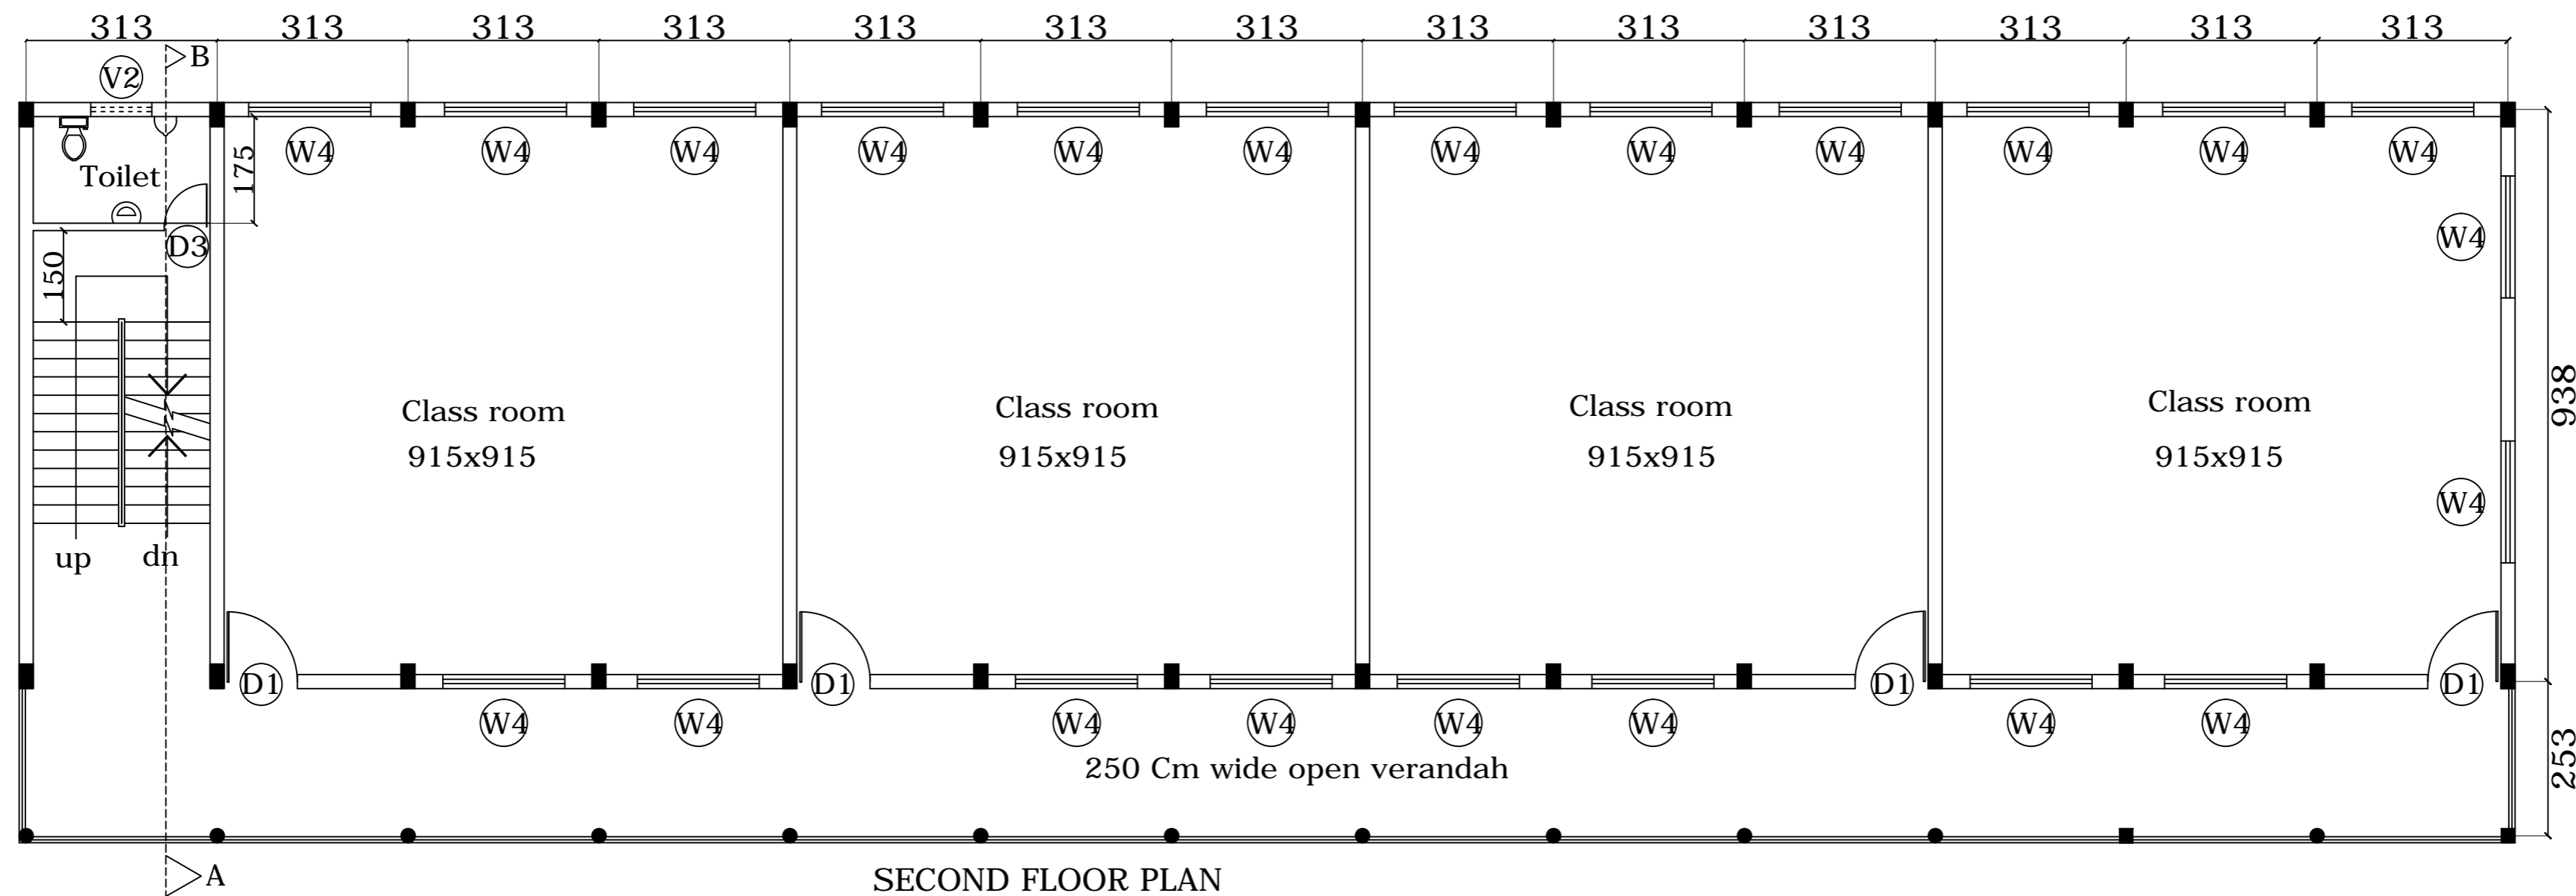

SECOND FLOOR PLAN

PLINTH AREA- 497 SQM

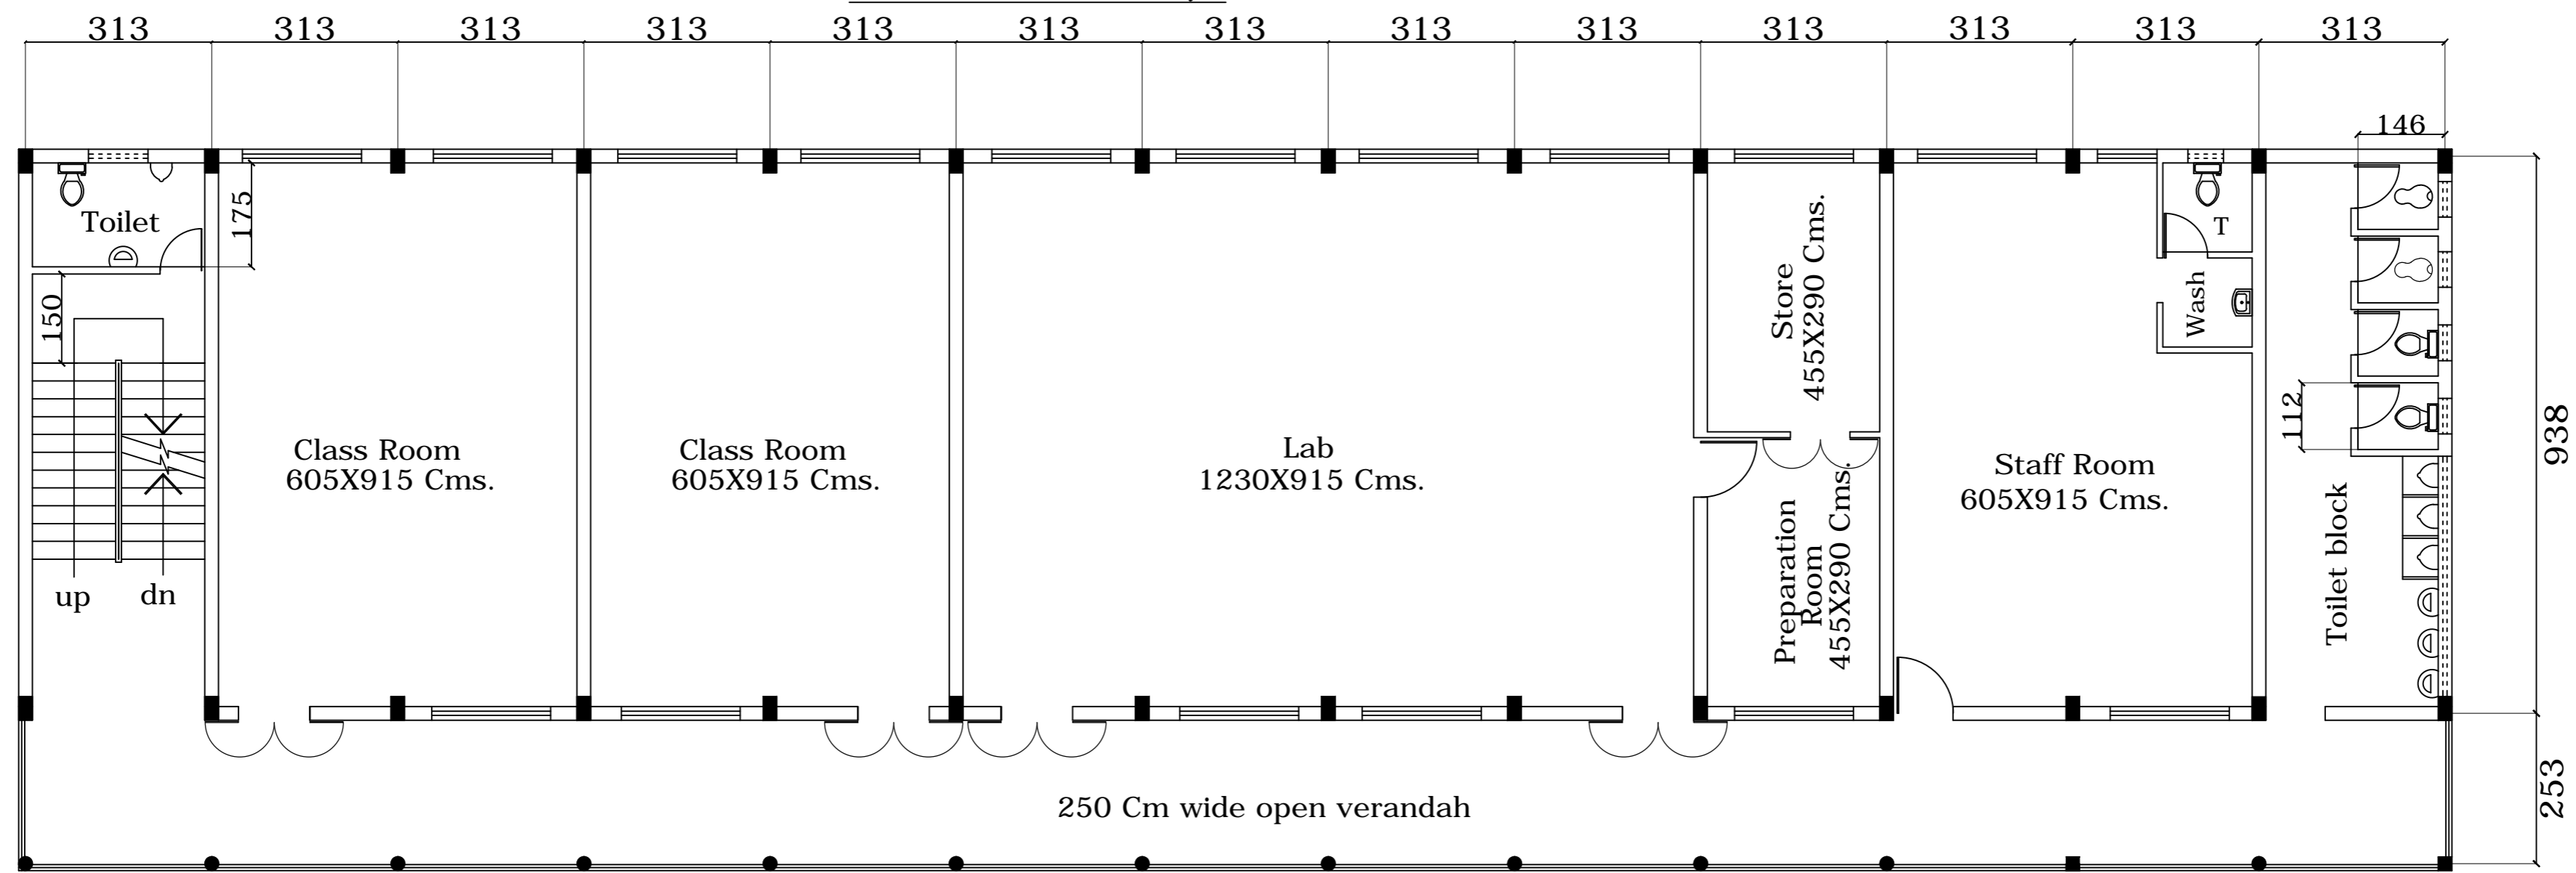

THIRD FLOOR PLAN

PLINTH AREA- 497 SQM

ARCHITECT
JOHN.J.KOCHERRY
M.G. ROAD
CHANGANACHERRY

SB COLLEGE AT CHANGANACHERRY

SECOND & THIRD FLOOR PLAN

DATE - 31st OCT.2022